

**RESPONSIBILITIES:**  
YOU EXPRESS, UNDERSTAND AND AGREE THAT YOUR USE OF AND RELIANCE ON THESE SPECIFICATIONS SHALL BE AT YOUR SOLE RISK AND IS AVAILABLE ONLY AS IS AND AS PROVIDED WITHOUT WARRANTIES, GUARANTEES, OR REPRESENTATIONS REGARDING ACCURACY, SUFFICIENCY, CORRECTNESS, OR COMPLETENESS. YOU RELEASE, DEFEND, INDEMNIFY AND HOLD HARMLESS THE ARCHITECT, ENGINEER, CONTRACTOR, AND/OR SUPPLIER FROM AND AGAINST ALL CLAIMS, DAMAGES, LOSSES, AND EXPENSES, INCLUDING REASONABLE ATTORNEY'S FEES, ARISING OUT OF OR IN CONNECTION WITH THE USE OF THESE SPECIFICATIONS, IN WHOLE OR IN PART, WHETHER BASED ON CONTRACT, TORT, NEGLIGENCE, STRICT LIABILITY, OR OTHERWISE, EVEN IF SUCH DAMAGES, LOSSES, AND EXPENSES ARE CAUSED BY YOUR OWN NEGLIGENCE AND/OR YOUR OWN DISCRETION AND RISK AND YOU WILL BE SOLELY RESPONSIBLE FOR ANY DAMAGES THAT RESULT THEREFROM.

NO AND NO PART THEREOF SHALL BE LIABLE FOR ANY DIRECT, INDIRECT, PUNITIVE, INCIDENTAL, SPECIAL, CONSEQUENTIAL DAMAGES OR ANY DAMAGES WHATSOEVER ARISING OUT OF OR IN CONNECTION WITH THE USE OF THESE SPECIFICATIONS, IN WHOLE OR IN PART, WHETHER BASED ON CONTRACT, TORT, NEGLIGENCE, STRICT LIABILITY, OR OTHERWISE, EVEN IF SUCH DAMAGES, LOSSES, AND EXPENSES ARE CAUSED BY YOUR OWN NEGLIGENCE AND/OR YOUR OWN DISCRETION AND RISK AND YOU WILL BE SOLELY RESPONSIBLE FOR ANY DAMAGES THAT RESULT THEREFROM.

IF YOU ARE DISSATISFIED WITH ANY PORTION OF THE BIM PLANS AND/OR SPECIFICATIONS, OR WITH ANY OF THESE EXCLUSIONS, PLEASE CONTACT THE ARCHITECT IMMEDIATELY TO DISCUSS YOUR CONCERNS. YOU ARE SOLELY RESPONSIBLE FOR DETERMINING THE ADEQUACY AND SPECIFICATION FOR YOUR PARTICULAR NEEDS. YOU ARE HEREBY ENCOURAGED BY BIM TO CONSULT WITH THE APPROPRIATE PROFESSIONAL ADVISORS TO DETERMINE THE ADEQUACY AND SPECIFICATION FOR YOUR PARTICULAR NEEDS. YOU ARE HEREBY ENCOURAGED BY BIM TO CONSULT WITH THE APPROPRIATE PROFESSIONAL ADVISORS TO DETERMINE THE ADEQUACY AND SPECIFICATION FOR YOUR PARTICULAR NEEDS.


**SHEET DESCRIPTION:**  
SITE PLAN W/ INDOOR POOL

**DATE:**  
JANUARY 2016

**PROJECT NAME:**  
BEST WESTERN  
EXECUTIVE RESIDENCY  
PROTOTYPE

**NOT FOR CONSTRUCTION**

**SHEET NUMBER:**  
AS1.10B

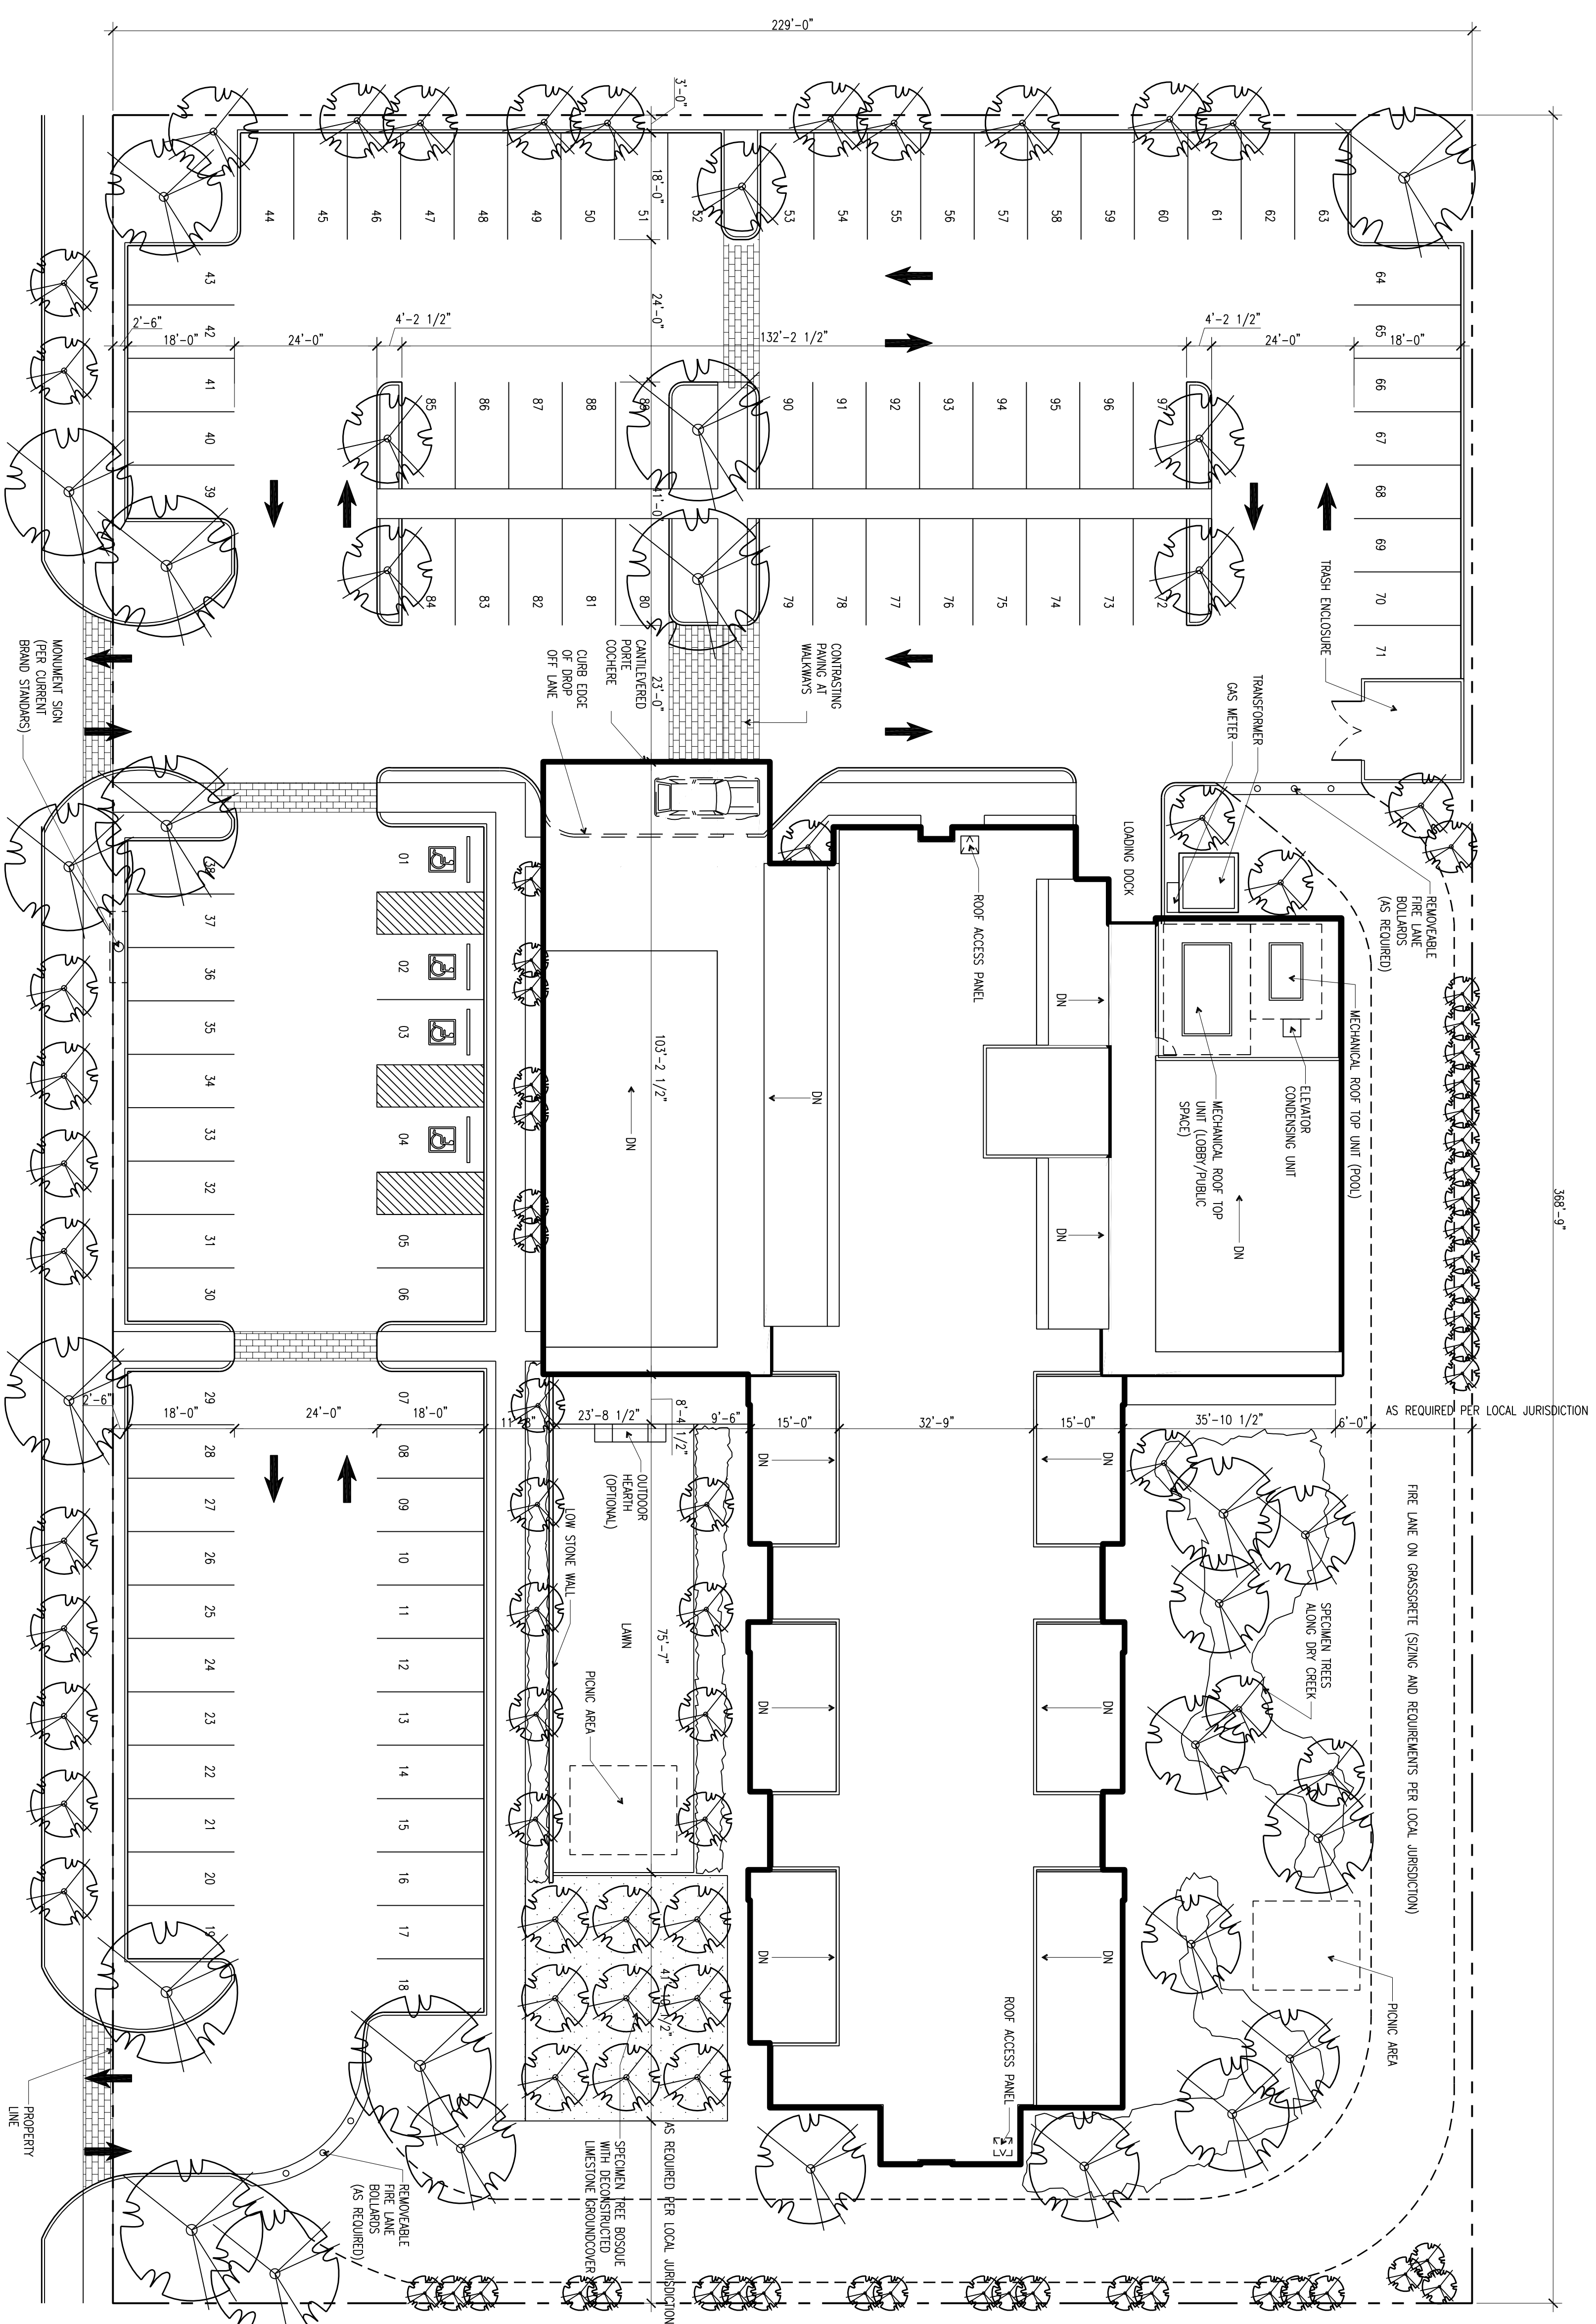

1 SITE / ROOF PLAN  
1/16"=1'-0"

