

GUEST ROOM ELEVATIONS


SCALE
3/8"=1'-0"

3



LEGEND:

- LA3 LED ADJUSTABLE ACCENT LIGHTS
- LD3 LED RECESSED DOWNLIGHT
- LD4 LED RECESSED DOWNLIGHT - SHOWER
- LN3 LED LINEAR SURFACE MOUNTED SHELF LIGHT
- LT-03 DECORATIVE WALL SCONCE
- LT-04 DECORATIVE PENDANT
- LT-09 DECORATIVE WALL SCONCE
- MI-03 ILLUMINATED MIRROR

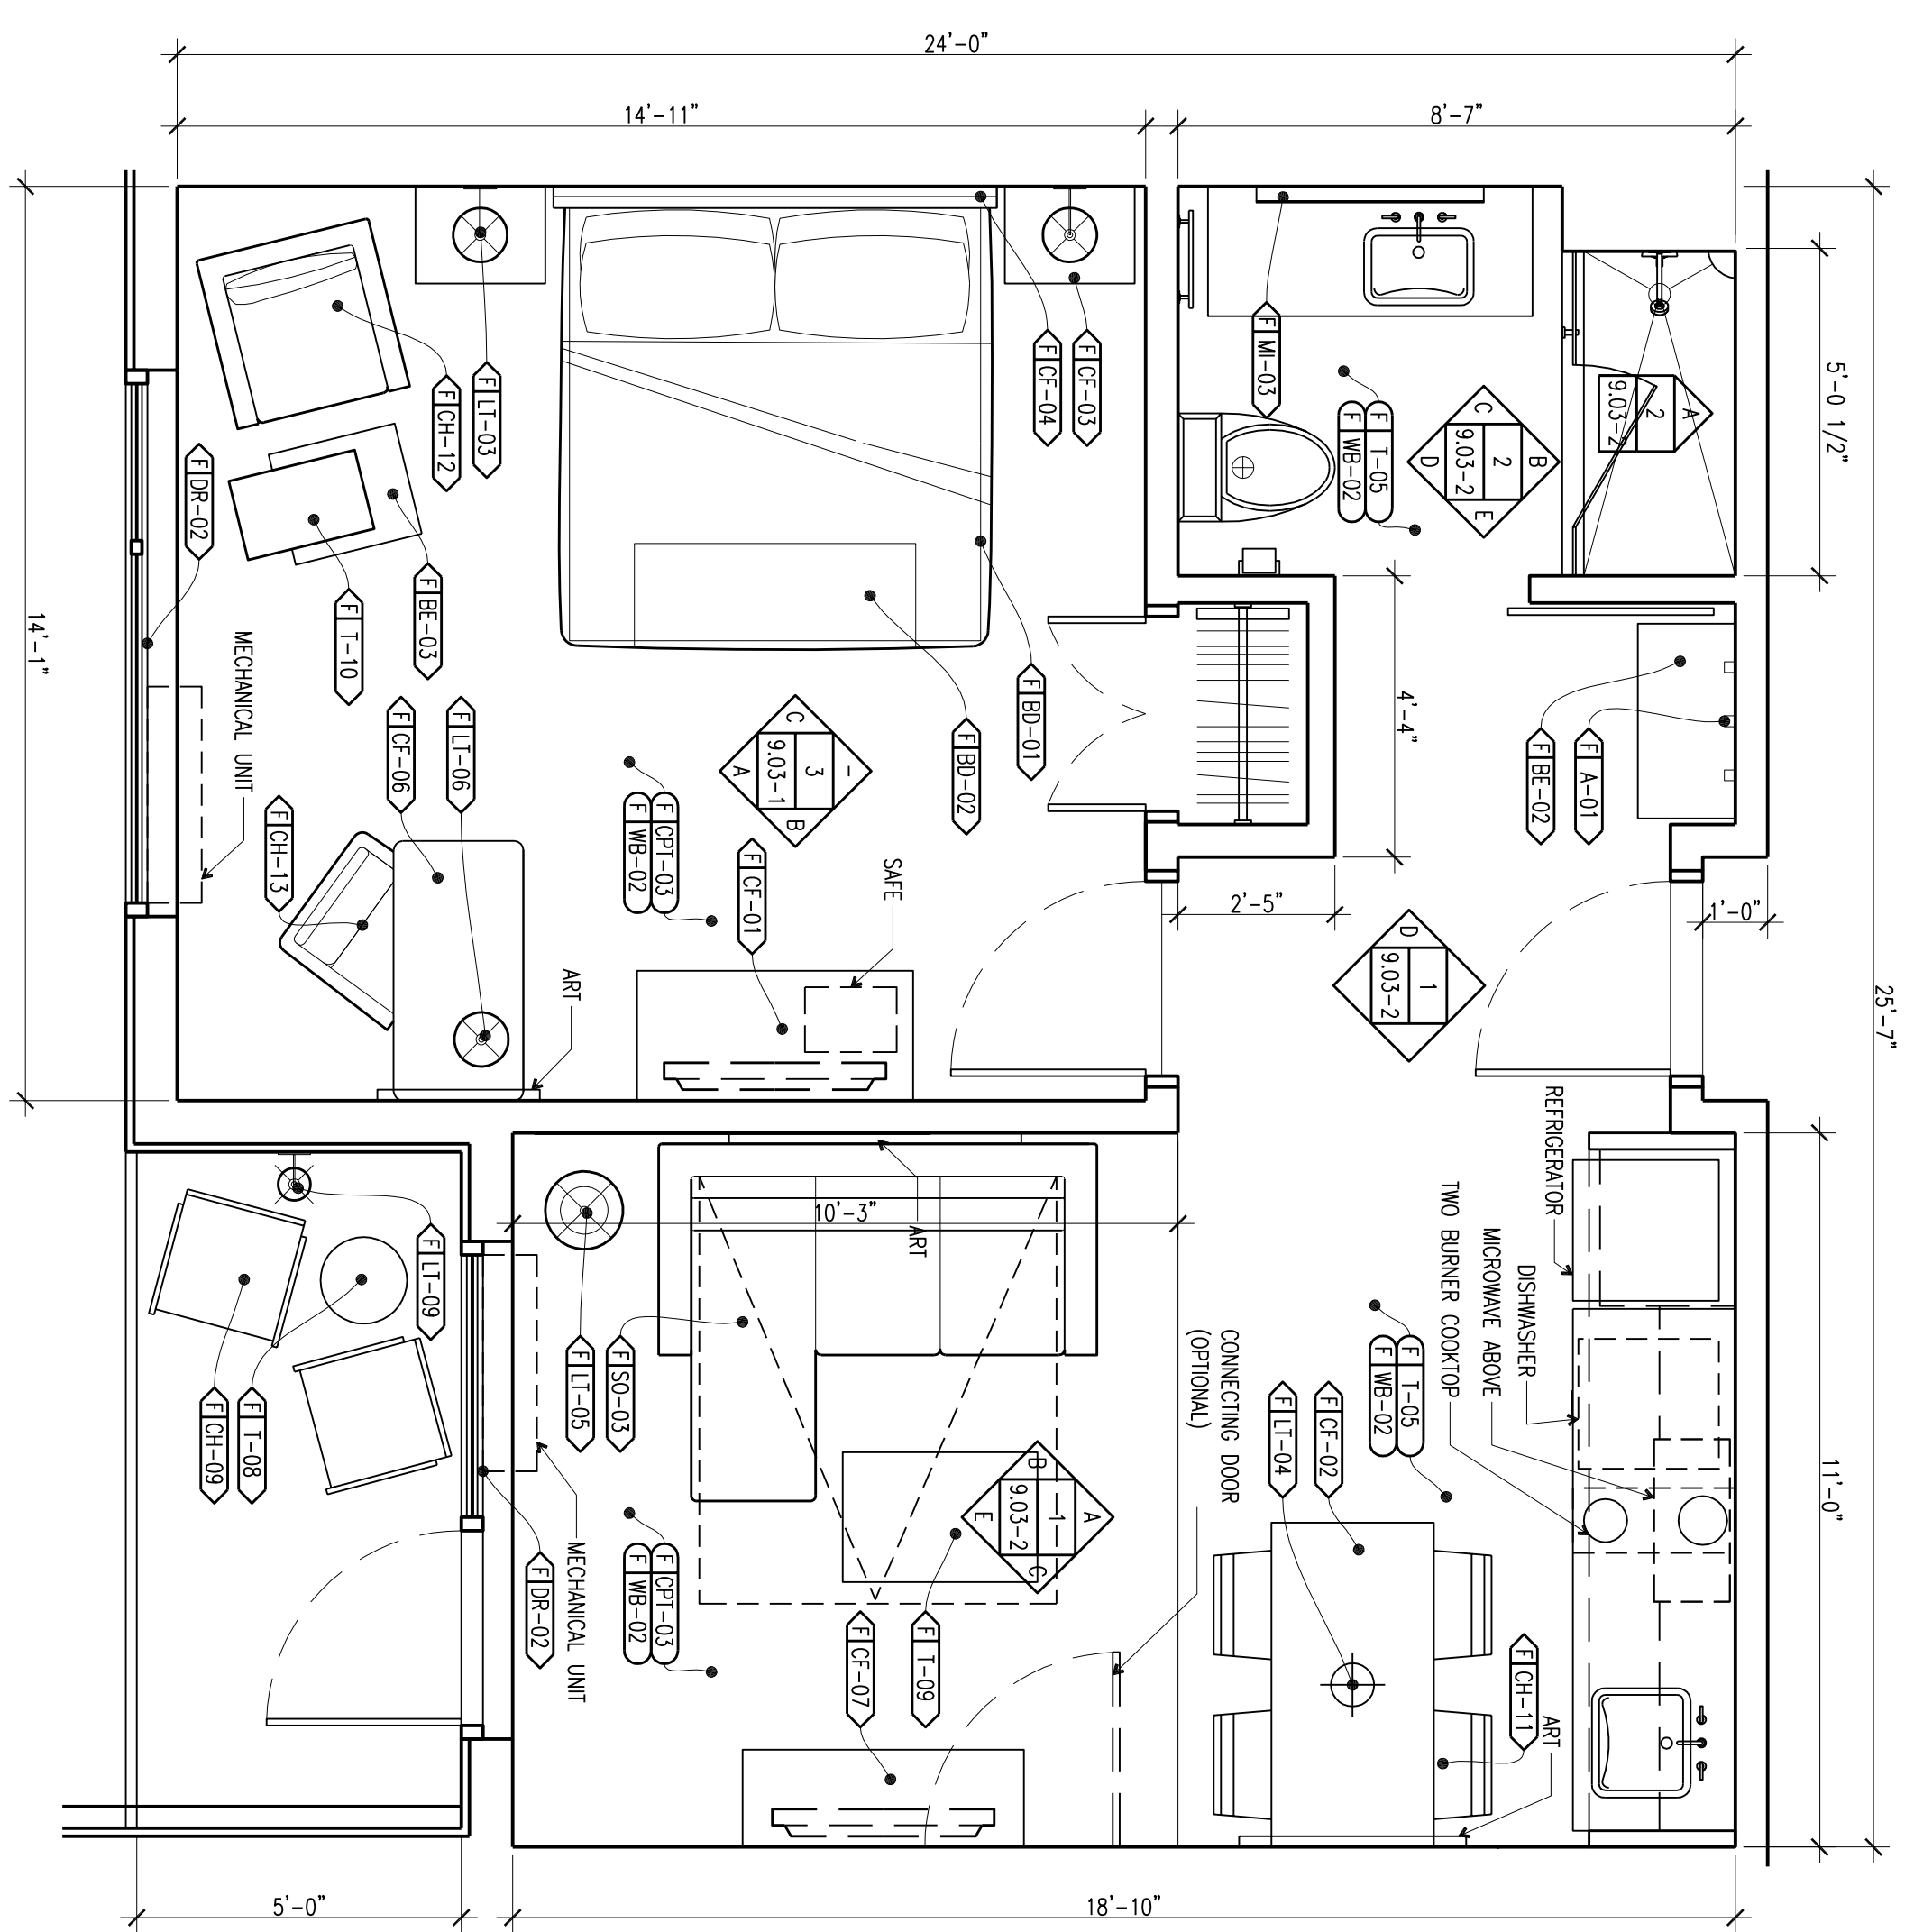

GUEST ROOM REFLECTED CEILING PLAN

SCALE
3/8"=1'-0"

2

GUEST ROOM PLAN

SCALE
3/8"=1'-0"

1

NOT FOR CONSTRUCTION

SHEET NUMBER:
ID9_03-1

PROJECT NAME:
BEST WESTERN
EXECUTIVE
RESIDENCY
PROTOTYPE

DATE:
JANUARY 2016

SHEET DESCRIPTION:
ES KING GUEST ROOM TYPE 1
PLANS AND ELEVATIONS

IF YOU ARE DISSATISFIED WITH ANY PORTION OF THE BIM PLANS AND/OR SPECIFICATIONS OR WITH ANY OF THESE EXCLUSIVE RELIEFS TO DISCONTINUE USING SUCH PLANS AND SPECIFICATIONS, YOU ARE SOLELY RESPONSIBLE FOR DETERMINING THE ADEQUACY AND SPECIFICATION FOR YOUR PARTICULAR NEEDS. YOU ARE HEREBY ENCOURAGED BY BIM TO CONSULT WITH THE APPROPRIATE PROFESSIONAL ADVISORS TO OBTAIN THE NECESSARY ADEQUACY AND SPECIFICATIONS WITH APPLICABLE LAWS FOR ANY SUCH PLANS AND/OR SPECIFICATIONS.

NO PART SHALL BE LIABLE FOR ANY DIRECT, INDIRECT, PUNITIVE DAMAGES OR ANY DAMAGES, TORT LIABILITY, SPECIAL, CONSEQUENTIAL DAMAGES OR ANY DAMAGES, TORT LIABILITY, SPECIAL, CONSEQUENTIAL DAMAGES ARISING OUT OF OR IN ANY WAY CONNECTED WITH THE USE OR PERFORMANCE OF ANY BIM PROVIDED HEREIN, INCLUDING THE USE OF THE BIM PLANS OR SPECIFICATIONS, IN WHOLE OR IN PART, WHETHER BASED ON CONTRACT, TORT, NEGLIGENCE, STRICT LIABILITY OR OTHERWISE, EVEN IF SUCH DAMAGES ARE FORESEEN, AND EVEN IF YOU WILL BE SOLELY RESPONSIBLE FOR ANY DAMAGES THAT RESULT THEREFROM.

IF YOU ARE DISSATISFIED WITH ANY PORTION OF THE BIM PLANS AND/OR SPECIFICATIONS OR WITH ANY OF THESE EXCLUSIVE RELIEFS TO DISCONTINUE USING SUCH PLANS AND SPECIFICATIONS, YOU ARE SOLELY RESPONSIBLE FOR DETERMINING THE ADEQUACY AND SPECIFICATION FOR YOUR PARTICULAR NEEDS. YOU ARE HEREBY ENCOURAGED BY BIM TO CONSULT WITH THE APPROPRIATE PROFESSIONAL ADVISORS TO OBTAIN THE NECESSARY ADEQUACY AND SPECIFICATIONS WITH APPLICABLE LAWS FOR ANY SUCH PLANS AND/OR SPECIFICATIONS.

YOU EXPRESSLY UNDERSTAND AND AGREE THAT YOUR USE OF AND RELIANCE ON ANY BIM PROVIDED BY BEST WESTERN INTERNATIONAL, INC. ("BIM") IS AT YOUR SOLE RISK AND IS MADE AVAILABLE ON AN "AS IS" AND "AS AVAILABLE" BASIS AND IS NOT A WARRANTY, GUARANTEE, REPRESENTATION, OR AGREEMENT OF ANY KIND. BEST WESTERN INTERNATIONAL, INC. AND ITS AFFILIATED COMPANIES MAKE NO REPRESENTATION, WARRANTY, OR GUARANTEE WITH REGARD TO THE APPROPRIATENESS, ACCURACY, SUFFICIENCY, CORRECTNESS, OR COMPLETENESS OF ANY BIM PROVIDED HEREIN, INCLUDING WITHOUT LIMITATION CONFLICTS WITH THE AMERICANS WITH DISABILITIES ACT, FEDERAL, STATE, OR LOCAL LAWS, REGULATIONS, ORDINANCES, OR ASSOCIATION FOR ANY SPECIFIC OR INTENDED PURPOSE. BIM EXPRESSLY DISCLAIMS ALL WARRANTIES OF ANY KIND, WHETHER EXPRESS OR IMPLIED, INCLUDING WARRANTIES OF MERCHANTABILITY, FITNESS FOR A PARTICULAR PURPOSE AND NON-INFRINGEMENT.

NO PART SHALL BE LIABLE FOR ANY DIRECT, INDIRECT, PUNITIVE DAMAGES OR ANY DAMAGES, TORT LIABILITY, SPECIAL, CONSEQUENTIAL DAMAGES ARISING OUT OF OR IN ANY WAY CONNECTED WITH THE USE OR PERFORMANCE OF ANY BIM PROVIDED HEREIN, INCLUDING THE USE OF THE BIM PLANS OR SPECIFICATIONS, IN WHOLE OR IN PART, WHETHER BASED ON CONTRACT, TORT, NEGLIGENCE, STRICT LIABILITY OR OTHERWISE, EVEN IF SUCH DAMAGES ARE FORESEEN, AND EVEN IF YOU WILL BE SOLELY RESPONSIBLE FOR ANY DAMAGES THAT RESULT THEREFROM.

IF YOU ARE DISSATISFIED WITH ANY PORTION OF THE BIM PLANS AND/OR SPECIFICATIONS OR WITH ANY OF THESE EXCLUSIVE RELIEFS TO DISCONTINUE USING SUCH PLANS AND SPECIFICATIONS, YOU ARE SOLELY RESPONSIBLE FOR DETERMINING THE ADEQUACY AND SPECIFICATION FOR YOUR PARTICULAR NEEDS. YOU ARE HEREBY ENCOURAGED BY BIM TO CONSULT WITH THE APPROPRIATE PROFESSIONAL ADVISORS TO OBTAIN THE NECESSARY ADEQUACY AND SPECIFICATIONS WITH APPLICABLE LAWS FOR ANY SUCH PLANS AND/OR SPECIFICATIONS.