

NOT FOR CONSTRUCTION

BEST WESTERN
EXECUTIVE
RESIDENCY
PROTOTYPE

SHEET NUMBER:
A1.01B

PROJECT NAME:
BEST WESTERN
EXECUTIVE
RESIDENCY
PROTOTYPE


DATE:
JANUARY 2016

SHEET DESCRIPTION:
FIRST FLOOR PLAN
W/ INDOOR POOL


RESPONSIBILITIES:
YOU EXPRESSLY UNDERSTAND AND AGREE THAT YOUR USE OF AND RELIANCE ON THE ARCHITECTURAL DRAWINGS, SPECIFICATIONS PROVIDED BY BEST WESTERN INTERNATIONAL, INC. ("BWI") IS AT YOUR SOLE RISK AND IS MADE AVAILABLE ON AN "AS IS" AND "AS AVAILABLE" BASIS. YOU HEREBY REPRESENT, WARRANTS, OR GUARANTEES WITH REGARD TO THE APPROPRIATENESS, ACCURACY, SUFFICIENCY, CORRECTNESS, RELIABILITY, OR COMPLETENESS OF THE SPECIFICATIONS AND/OR RELATED CONCEPTS, INCLUDING WITHOUT LIMITATION COMPLIANCE WITH THE AMERICANS WITH DISABILITIES ACT (FEEDBACK, STATE OR FEDERAL), OR ANY OTHER APPLICABLE CODE OR REGULATION FOR ANY SPECIFIC OR INTENDED PURPOSE. BWI EXPRESSLY DISCLAIMS ALL WARRANTIES OF ANY KIND, WHETHER EXPRESS OR IMPLIED, INCLUDING IMPLIED WARRANTIES OF MERCHANTABILITY, FITNESS FOR A PARTICULAR PURPOSE AND NON-INFRINGEMENT.

NO DIRECT, INDIRECT, PUNITIVE, INCIDENTAL, SPECIAL, CONSEQUENTIAL DAMAGES OR ANY DAMAGES WHATSOEVER, INCLUDING DAMAGES FOR LOSS OF USE, DATA, OR PROFITS, ARISING OUT OF OR IN ANY MANNER CONNECTED WITH THE USE OR PERFORMANCE OF ANY BIM PROVIDED OR ANY SERVICES OUT OF THE USE OF THE BIM PLANS OR SPECIFICATIONS, IN WHOLE OR IN PART, WHETHER BASED ON CONTRACT, TORT, NEGLIGENCE, STRICT LIABILITY OR OTHERWISE, EVEN IF BIMS HAVE BEEN ADVISED OF THE POSSIBILITY OF SUCH DAMAGES, ALL UNDER THE PLANS) AND/OR SPECIFICATIONS IS DONE AT YOUR OWN DISCRETION AND RISK AND YOU WILL BE SOLELY RESPONSIBLE FOR ANY DAMAGES THAT RESULT THEREFROM.

IF YOU ARE DISSATISFIED WITH ANY PORTION OF THE BIM PLANS AND/OR SPECIFICATIONS, OR WITH ANY OF THESE EXCLUSIONS, YOU ARE TO DISCONTINUE USING SUCH PLANS AND SPECIFICATIONS. YOU ARE SOLELY RESPONSIBLE FOR DETERMINING THE ADEQUACY AND SPECIFICATION FOR YOUR PARTICULAR NEEDS. YOU ARE HEREBY ENCOURAGED BY BIM TO CONSULT WITH THE APPROPRIATE PROFESSIONAL ADVISORS OF YOUR CHOICE TO DETERMINE THE APPLICABLE LAWS FOR ANY SUCH PLANS) AND/OR SPECIFICATIONS).

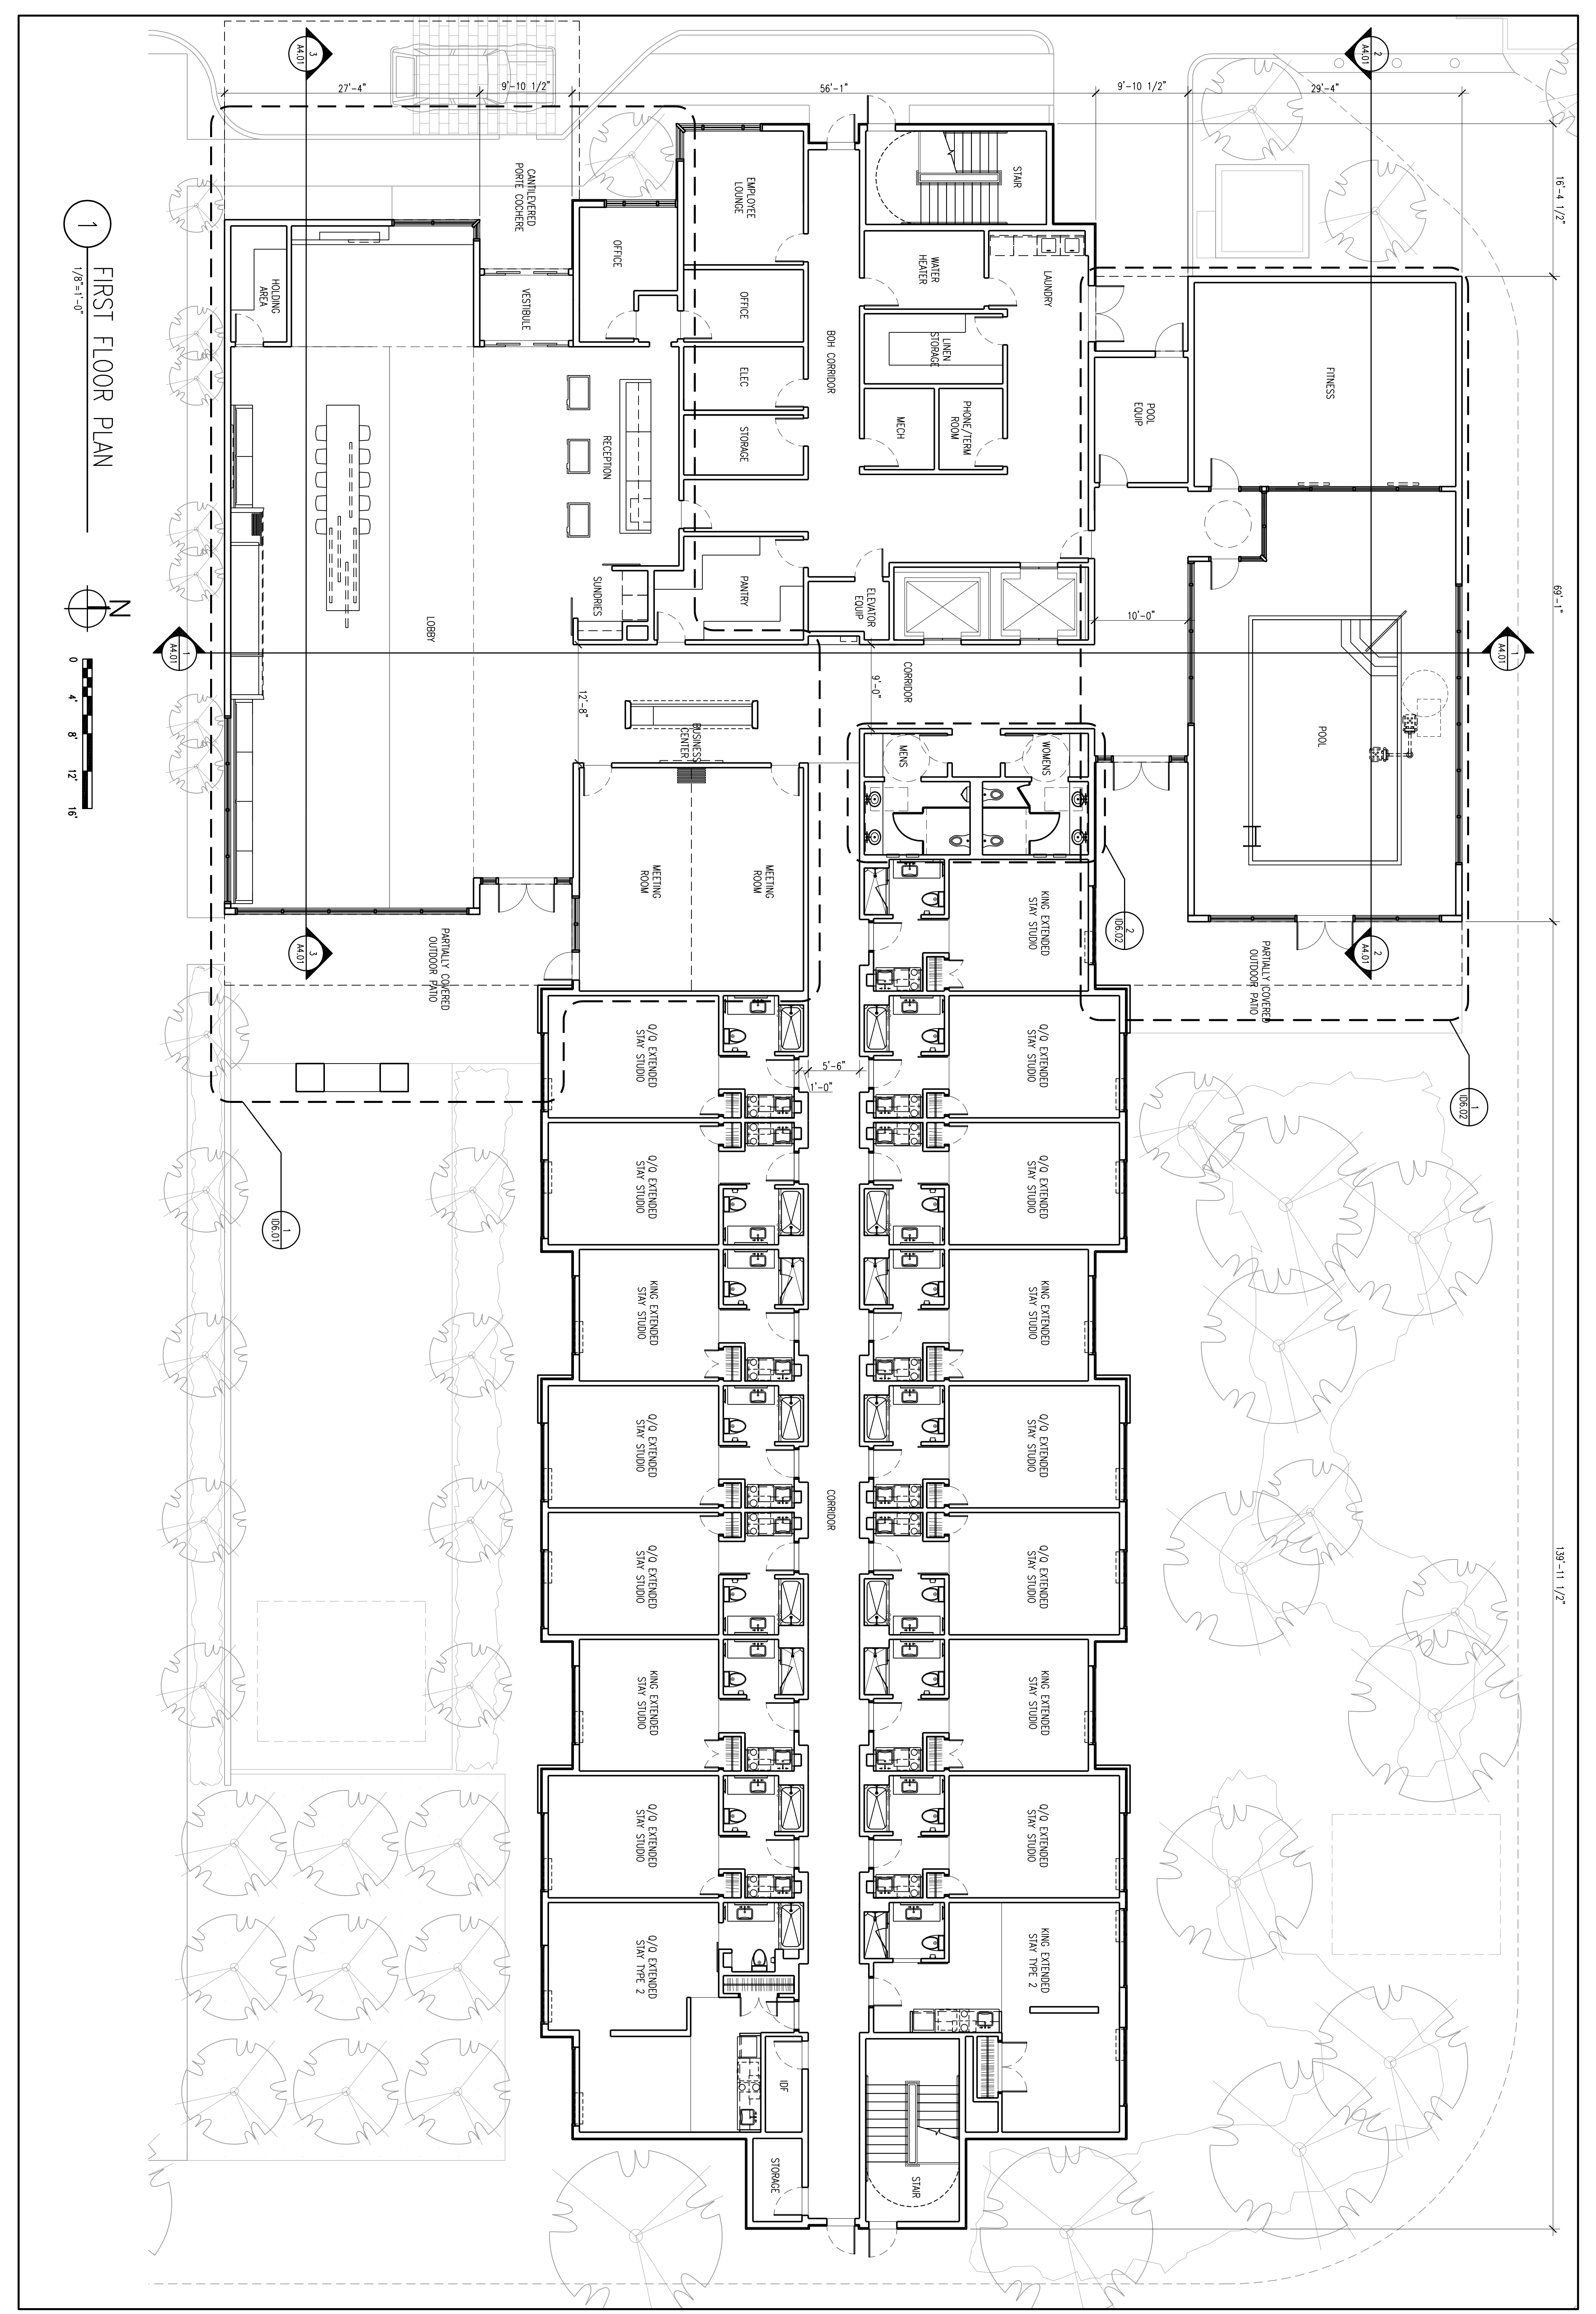

1 FIRST FLOOR PLAN
1/8"=1'-0"

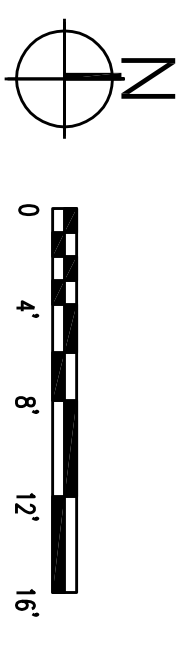

19'-11 1/2"

69'-1"

16'-4 1/2"