
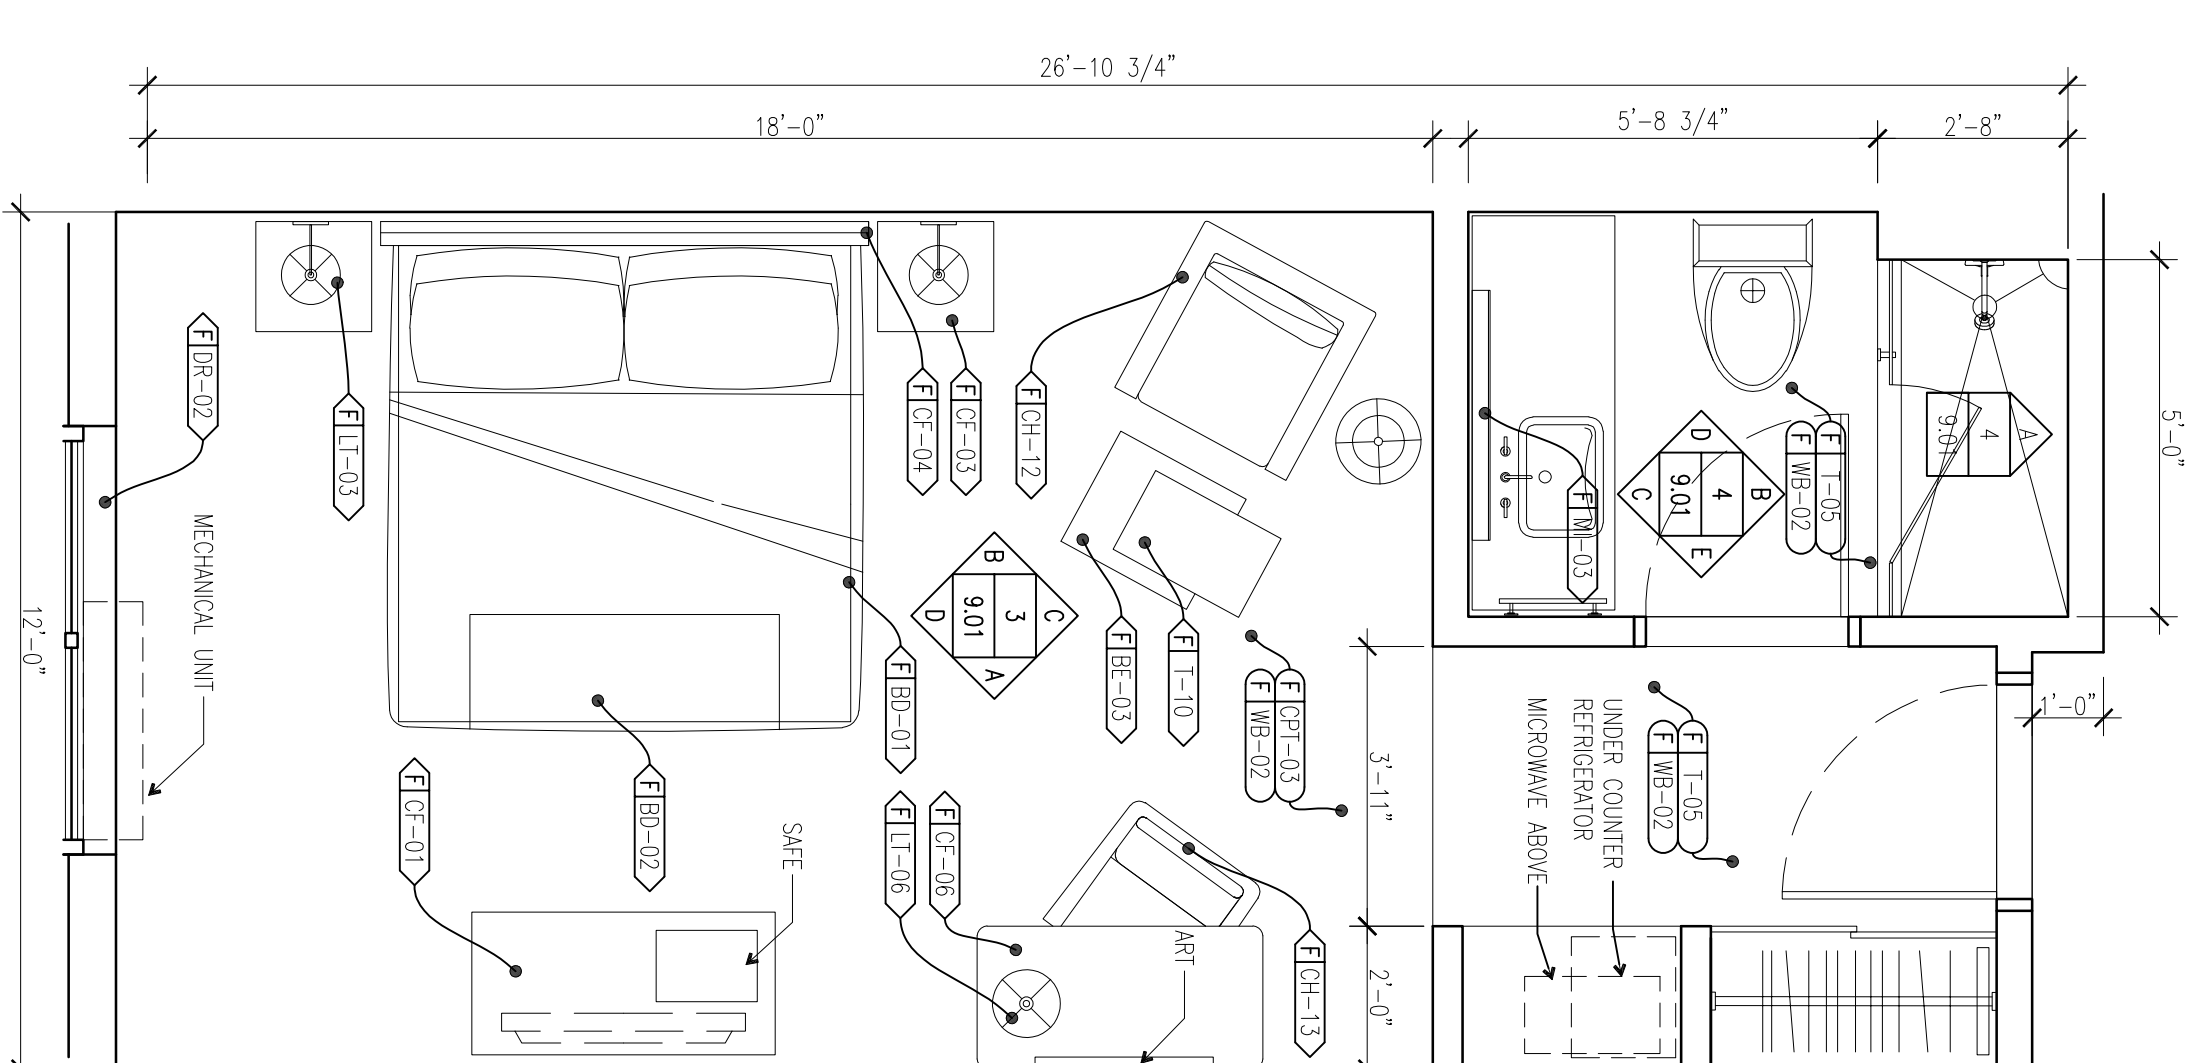
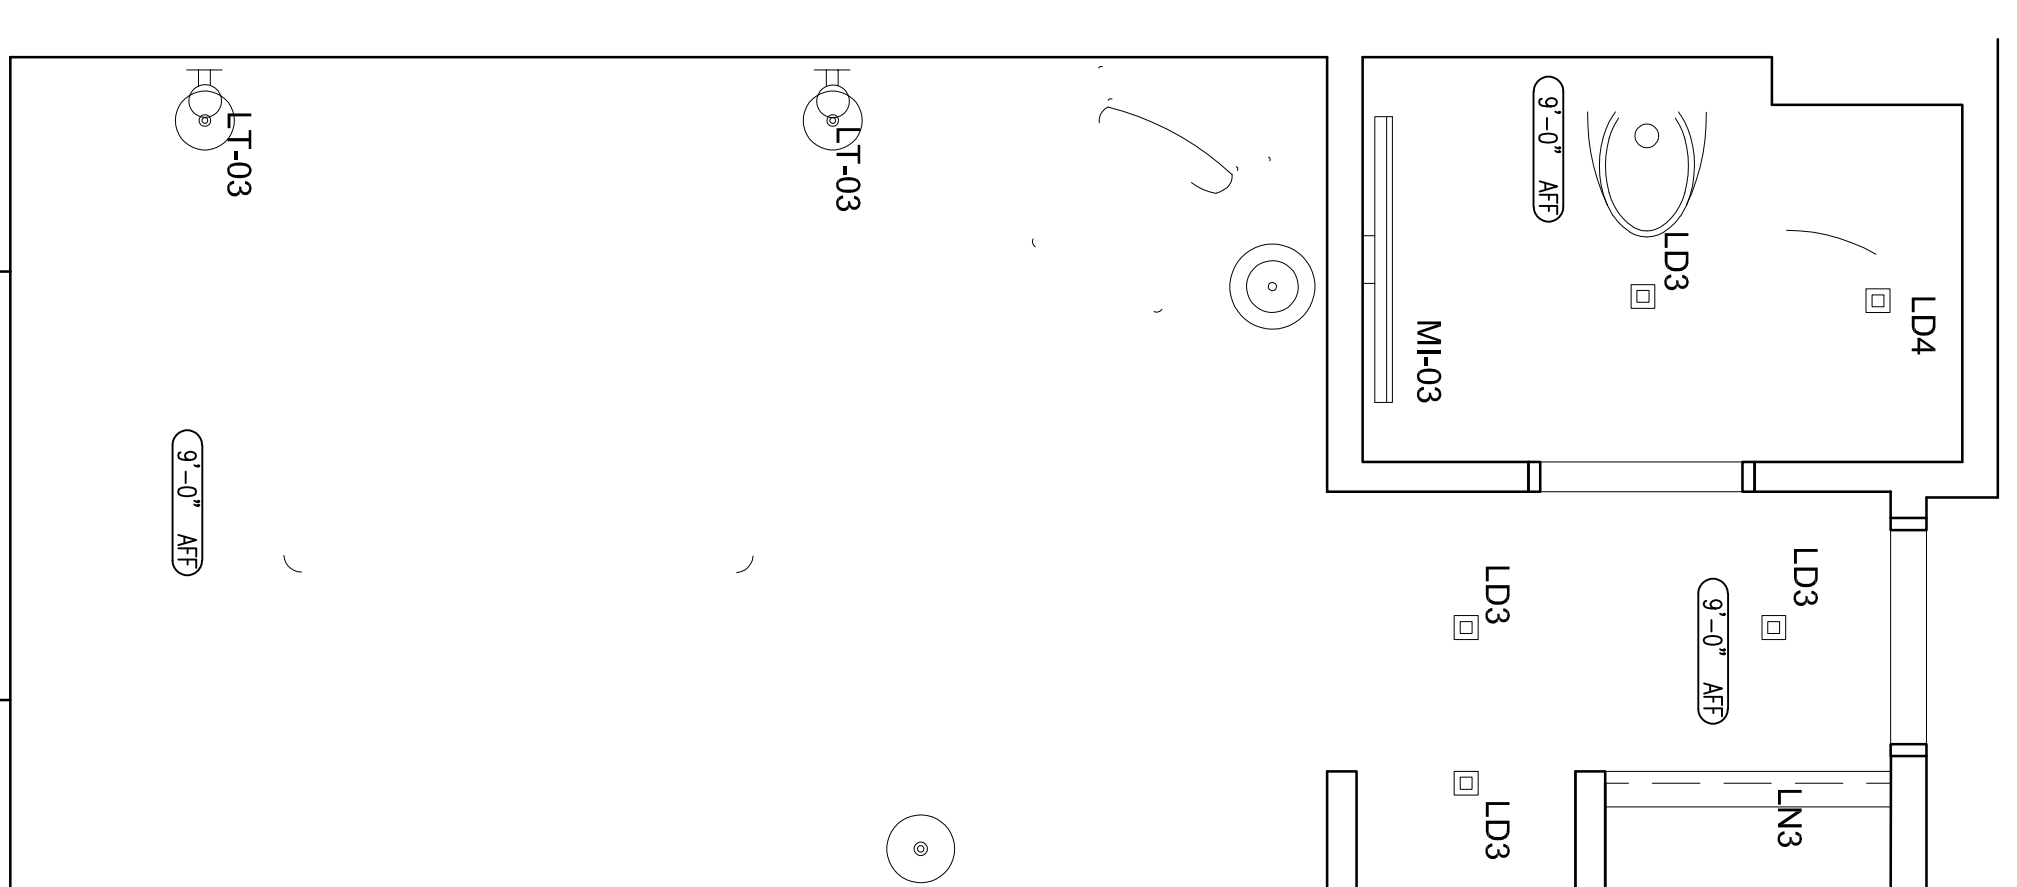
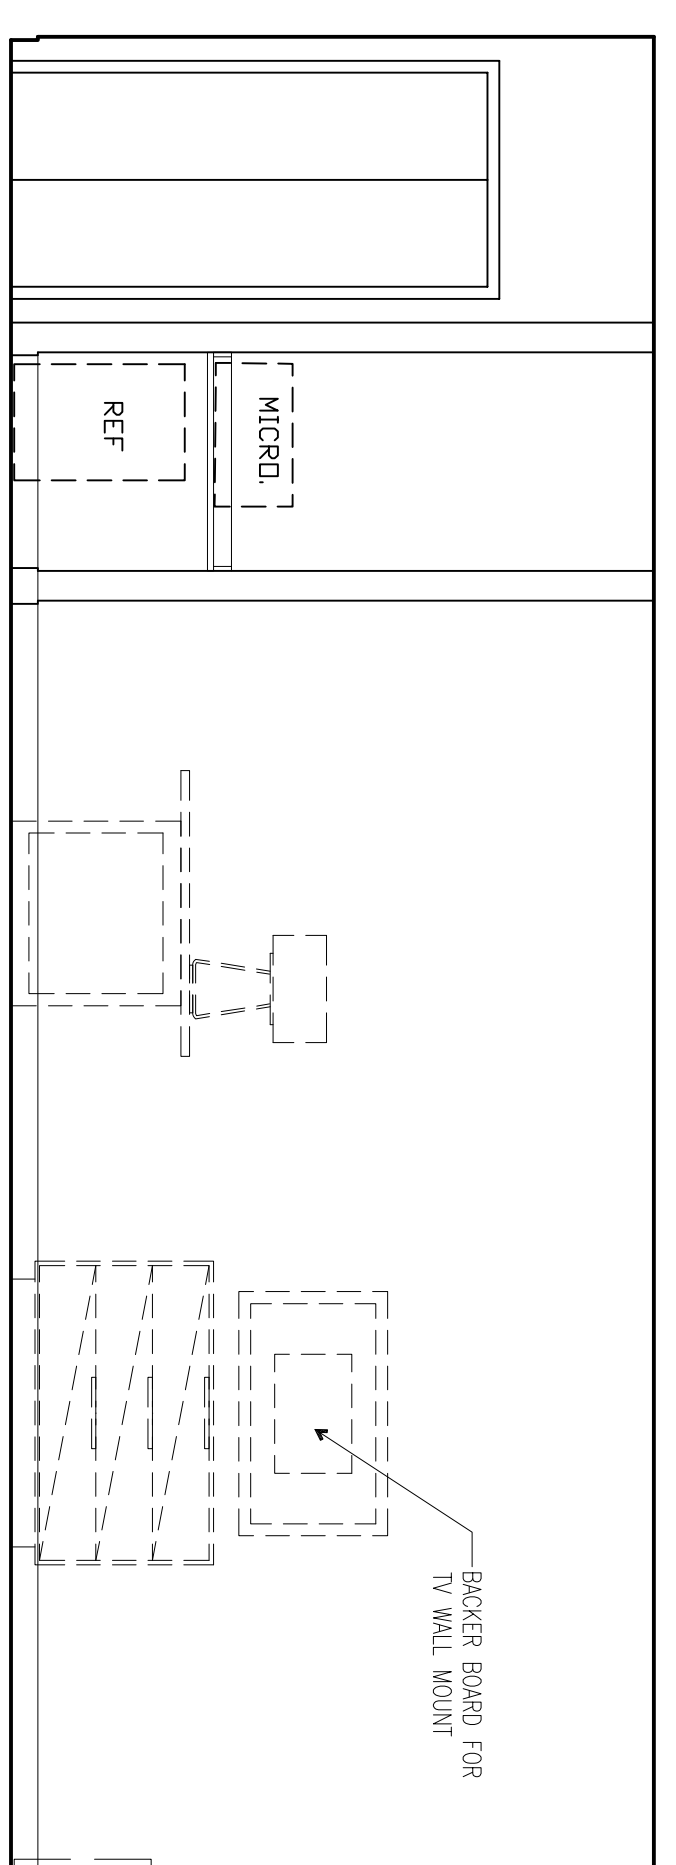
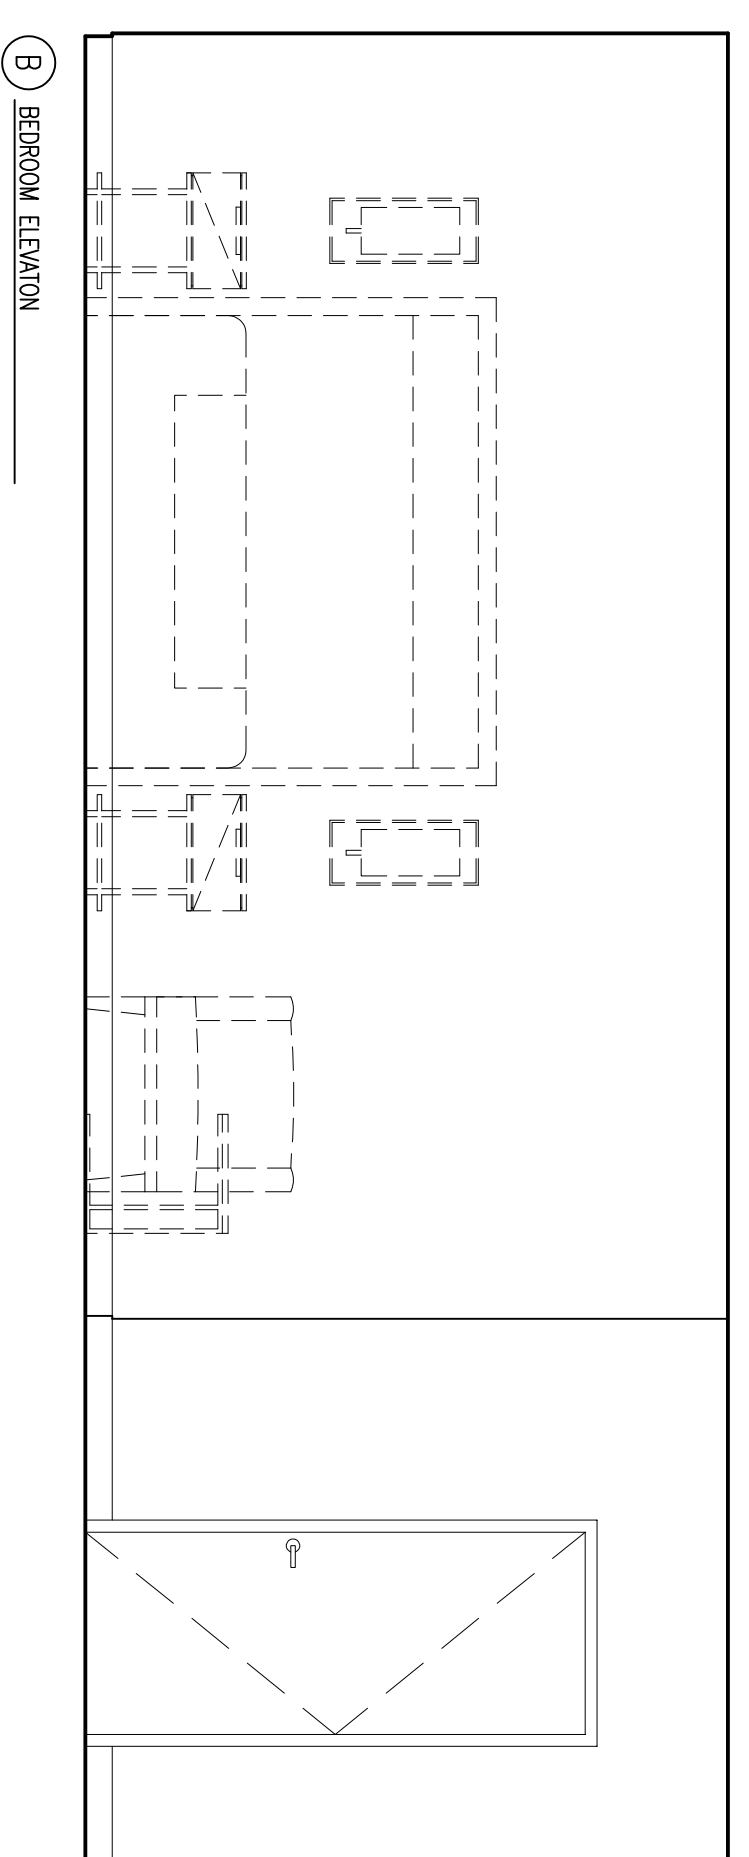
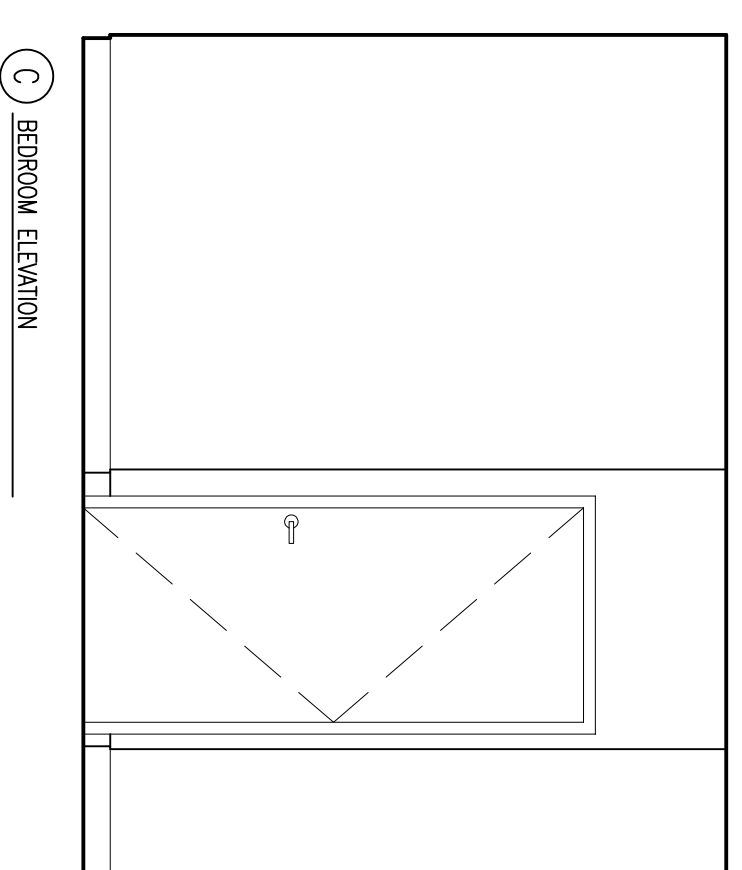


BATHROOM ELEVATIONS

SCALE 3/8"=1'-0"

4

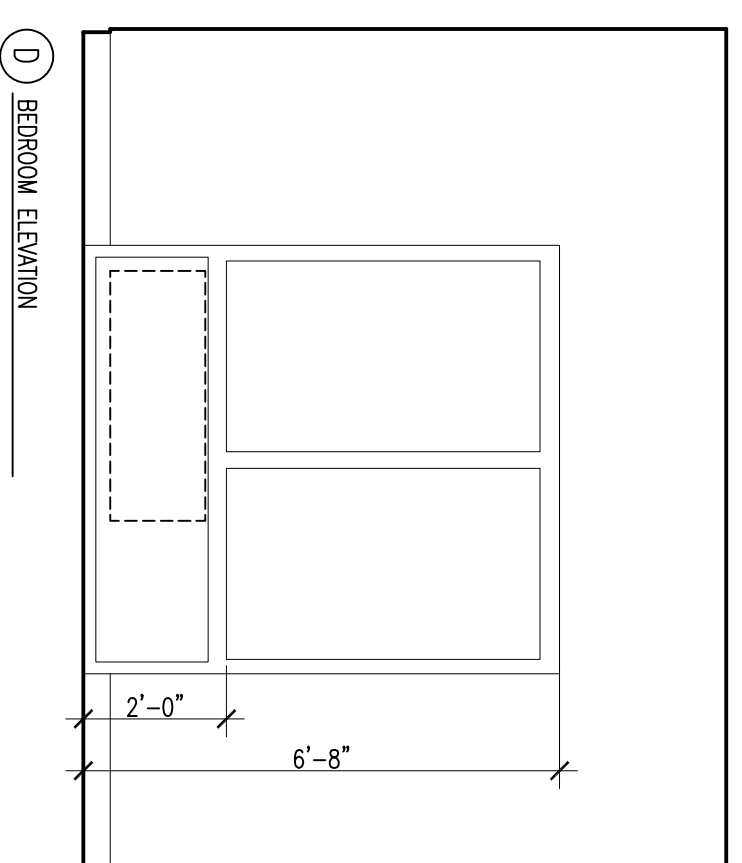

GUEST ROOM ELEVATIONS

SCALE 3/8"=1'-0"

3

GUEST ROOM RCP

SCALE 3/8"=1'-0"

2

GUEST ROOM PLAN

SCALE 3/8"=1'-0"

1

RESPONSIBILITIES:
BEST WESTERN HOTELS & RESORTS, INC. AND ALL SUBSIDIARIES SHALL BE RESPONSIBLE FOR THE DESIGN, CONSTRUCTION, AND OPERATION OF THIS PROJECT. BEST WESTERN HOTELS & RESORTS, INC. SHALL BE RESPONSIBLE FOR THE DESIGN OF THE PROJECT. BEST WESTERN HOTELS & RESORTS, INC. SHALL BE RESPONSIBLE FOR THE CONSTRUCTION OF THE PROJECT. BEST WESTERN HOTELS & RESORTS, INC. SHALL BE RESPONSIBLE FOR THE OPERATION OF THE PROJECT.

NOT FOR
CONSTRUCTION

| NO. | DATE | ISSUE |
|-----|------|-------|
| | | |
| | | |
| | | |
| | | |

PROJECT NAME:
**BEST WESTERN
DUAL
PROTOTYPE**

PROJECT NUMBER:
PR-###

DATE: 07/01/18

SHEET DESCRIPTION:
PLANS AND ELEVATIONS