

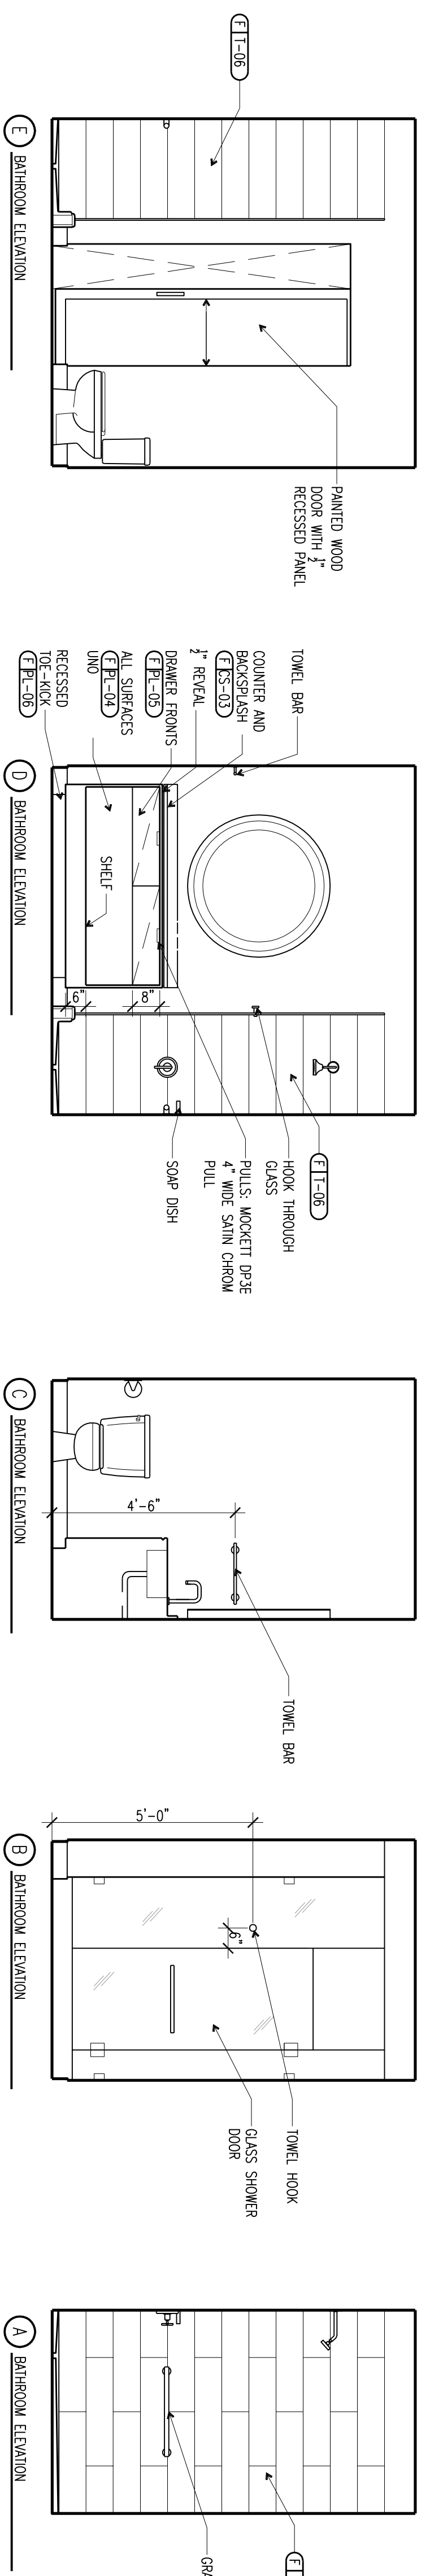





BATHROOM ELEVATIONS

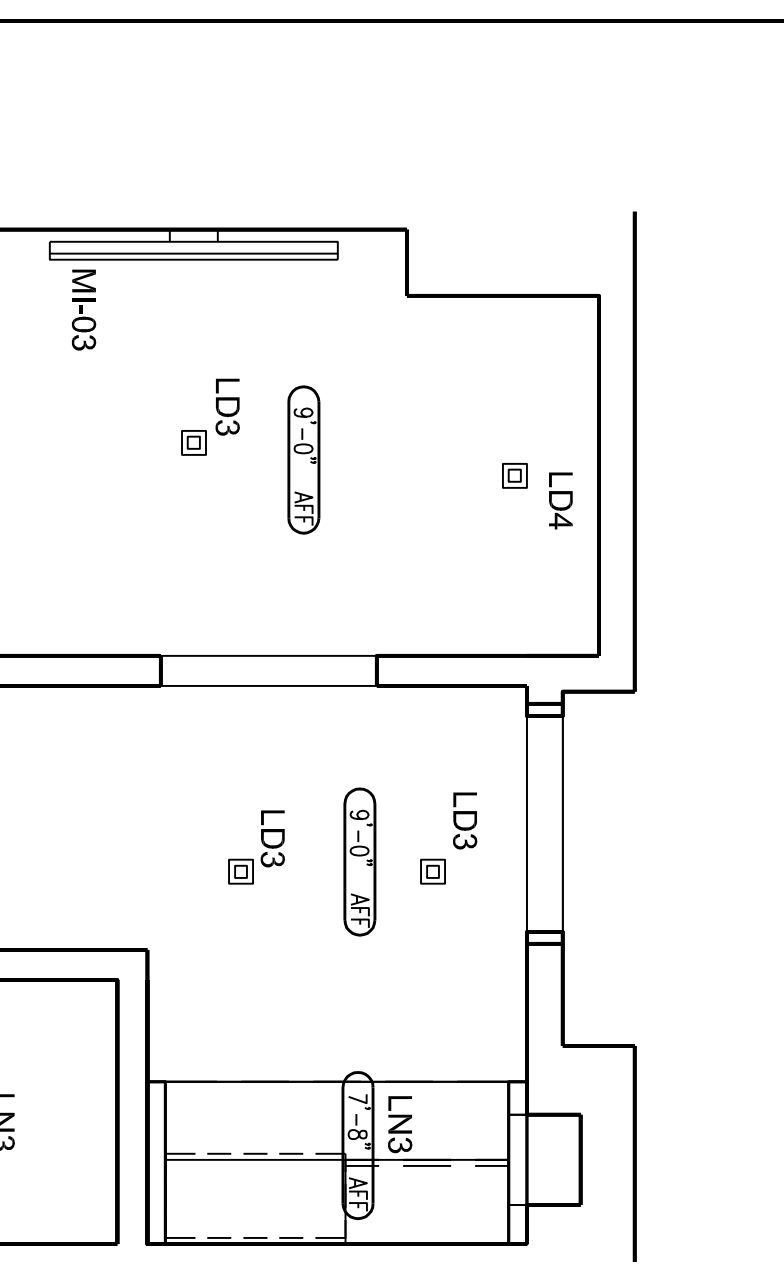

SCALE 3/8"=1'-0"
4

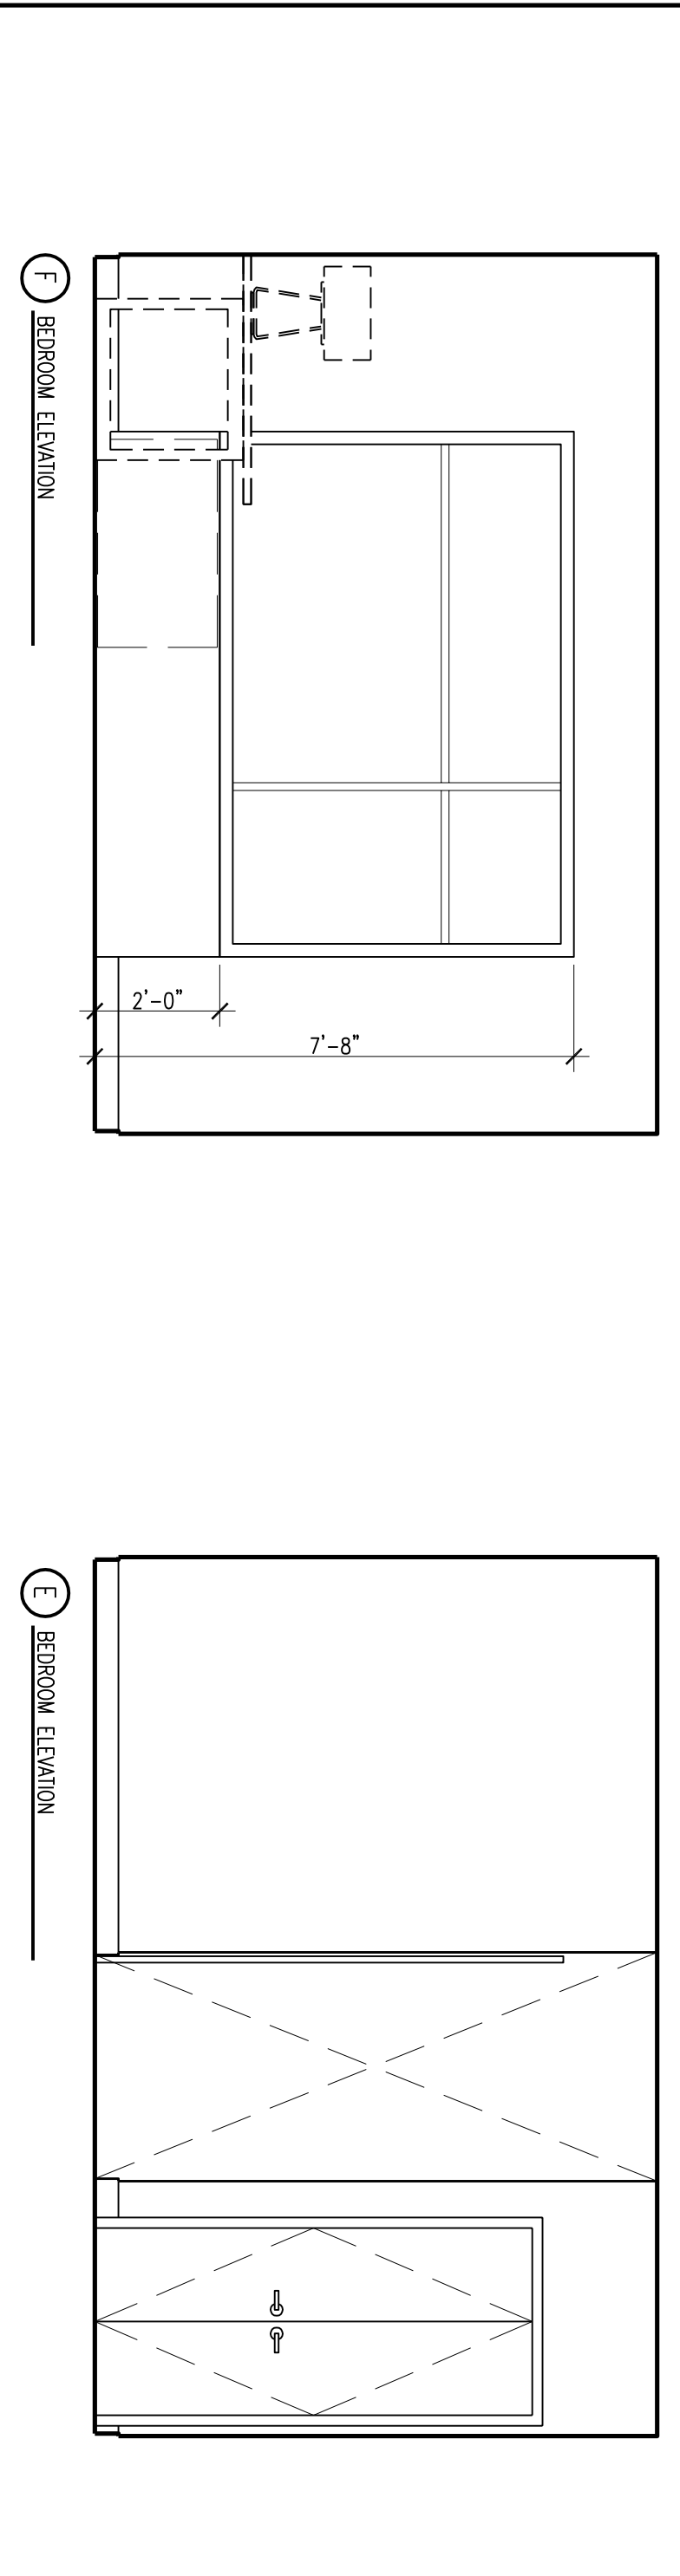

SCALE 3/8"=1'-0"
2

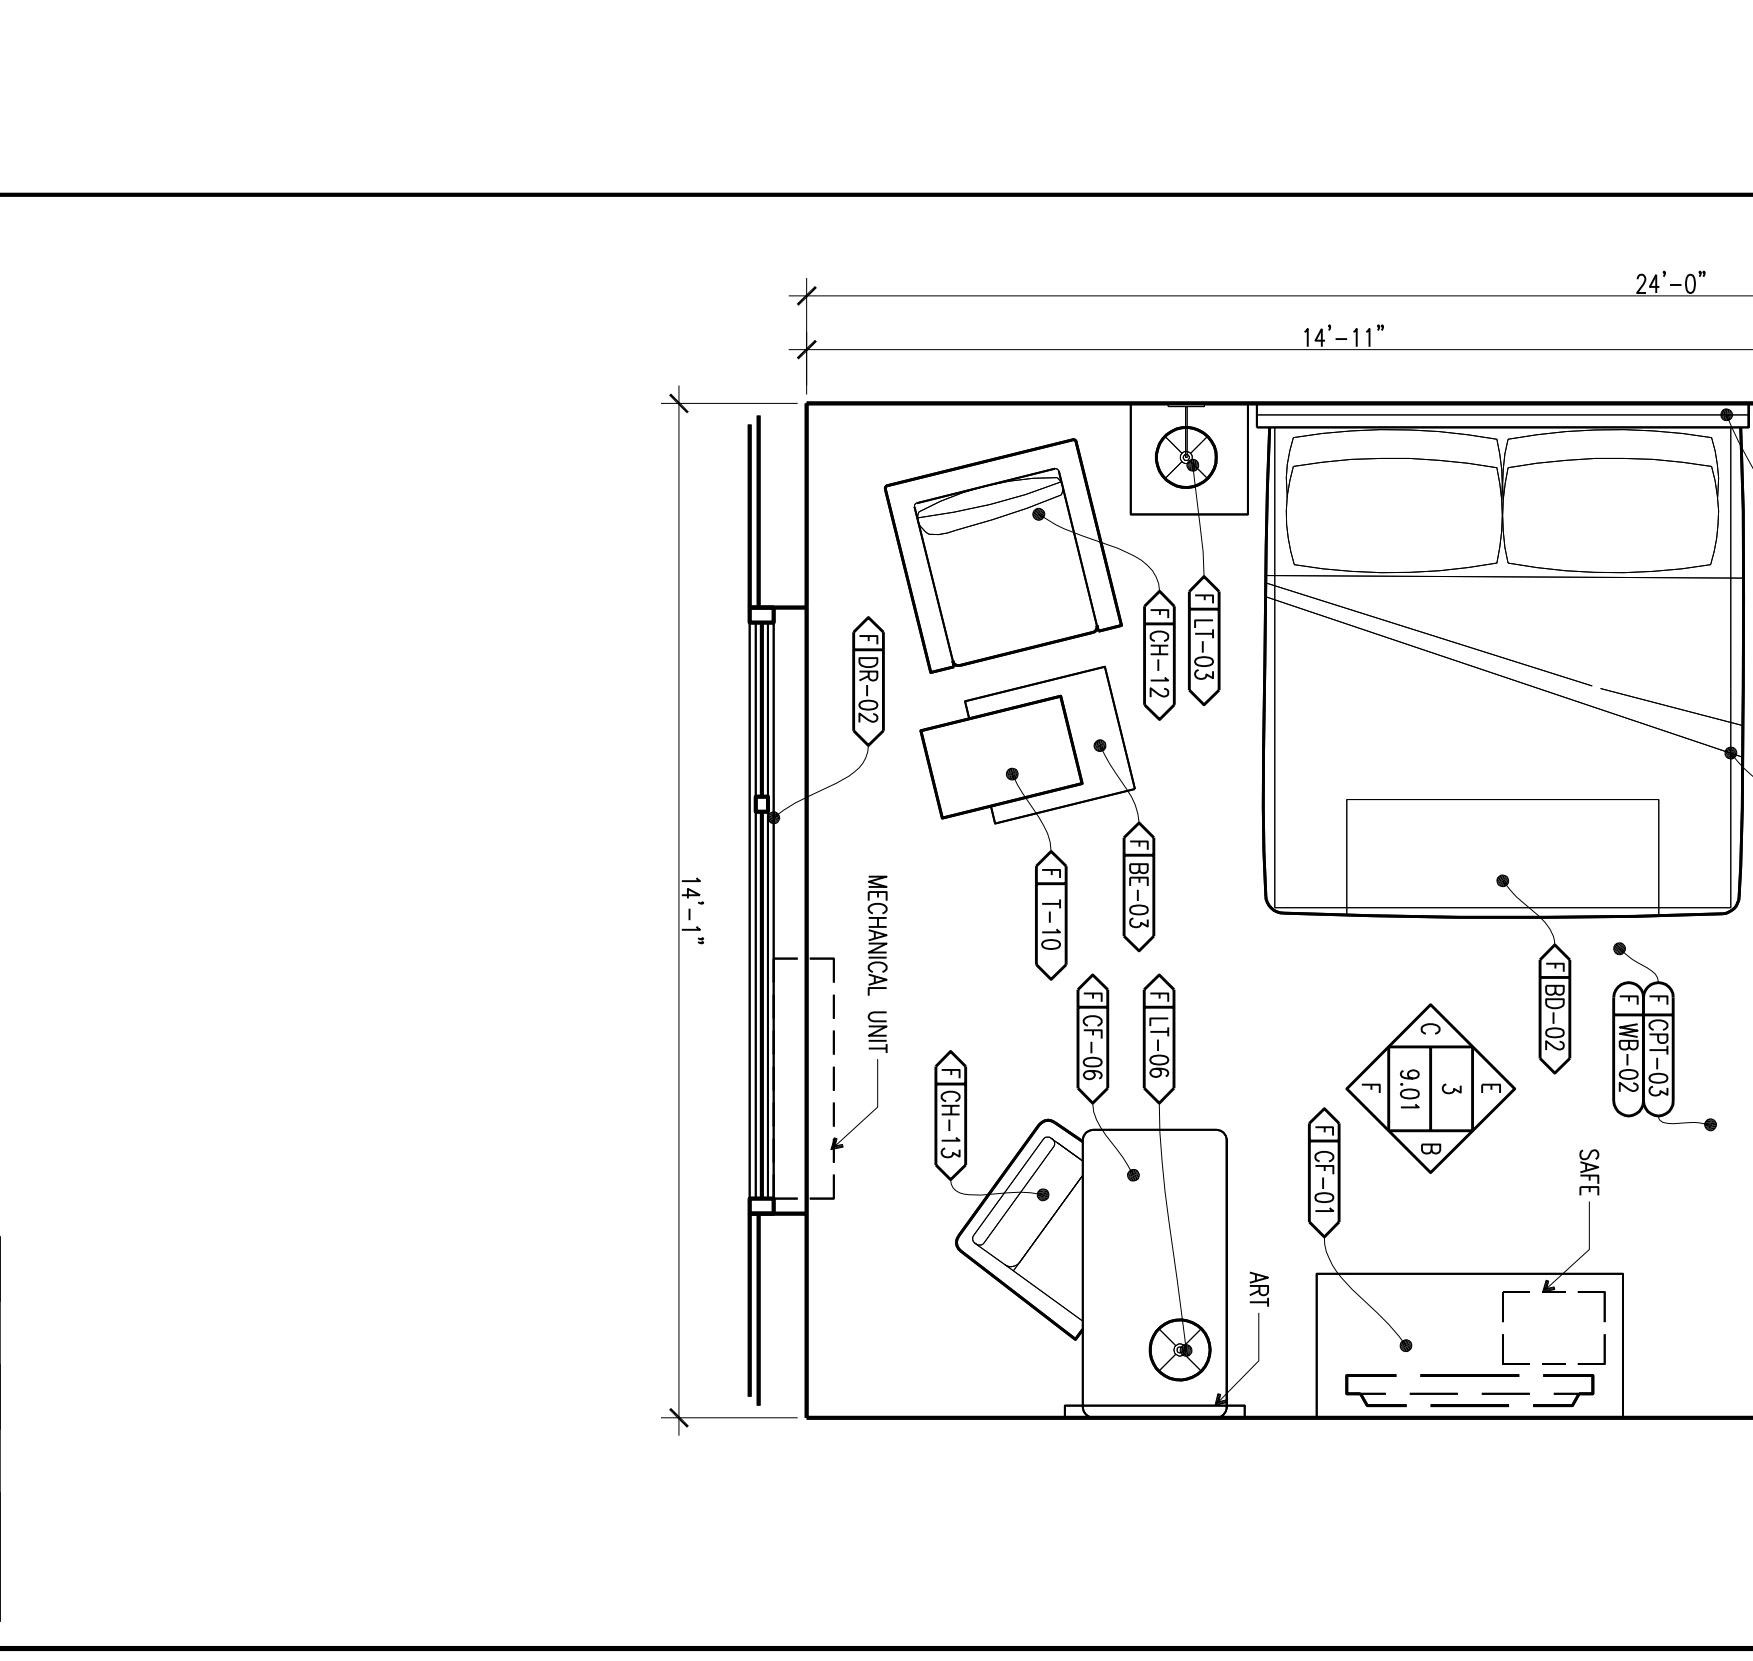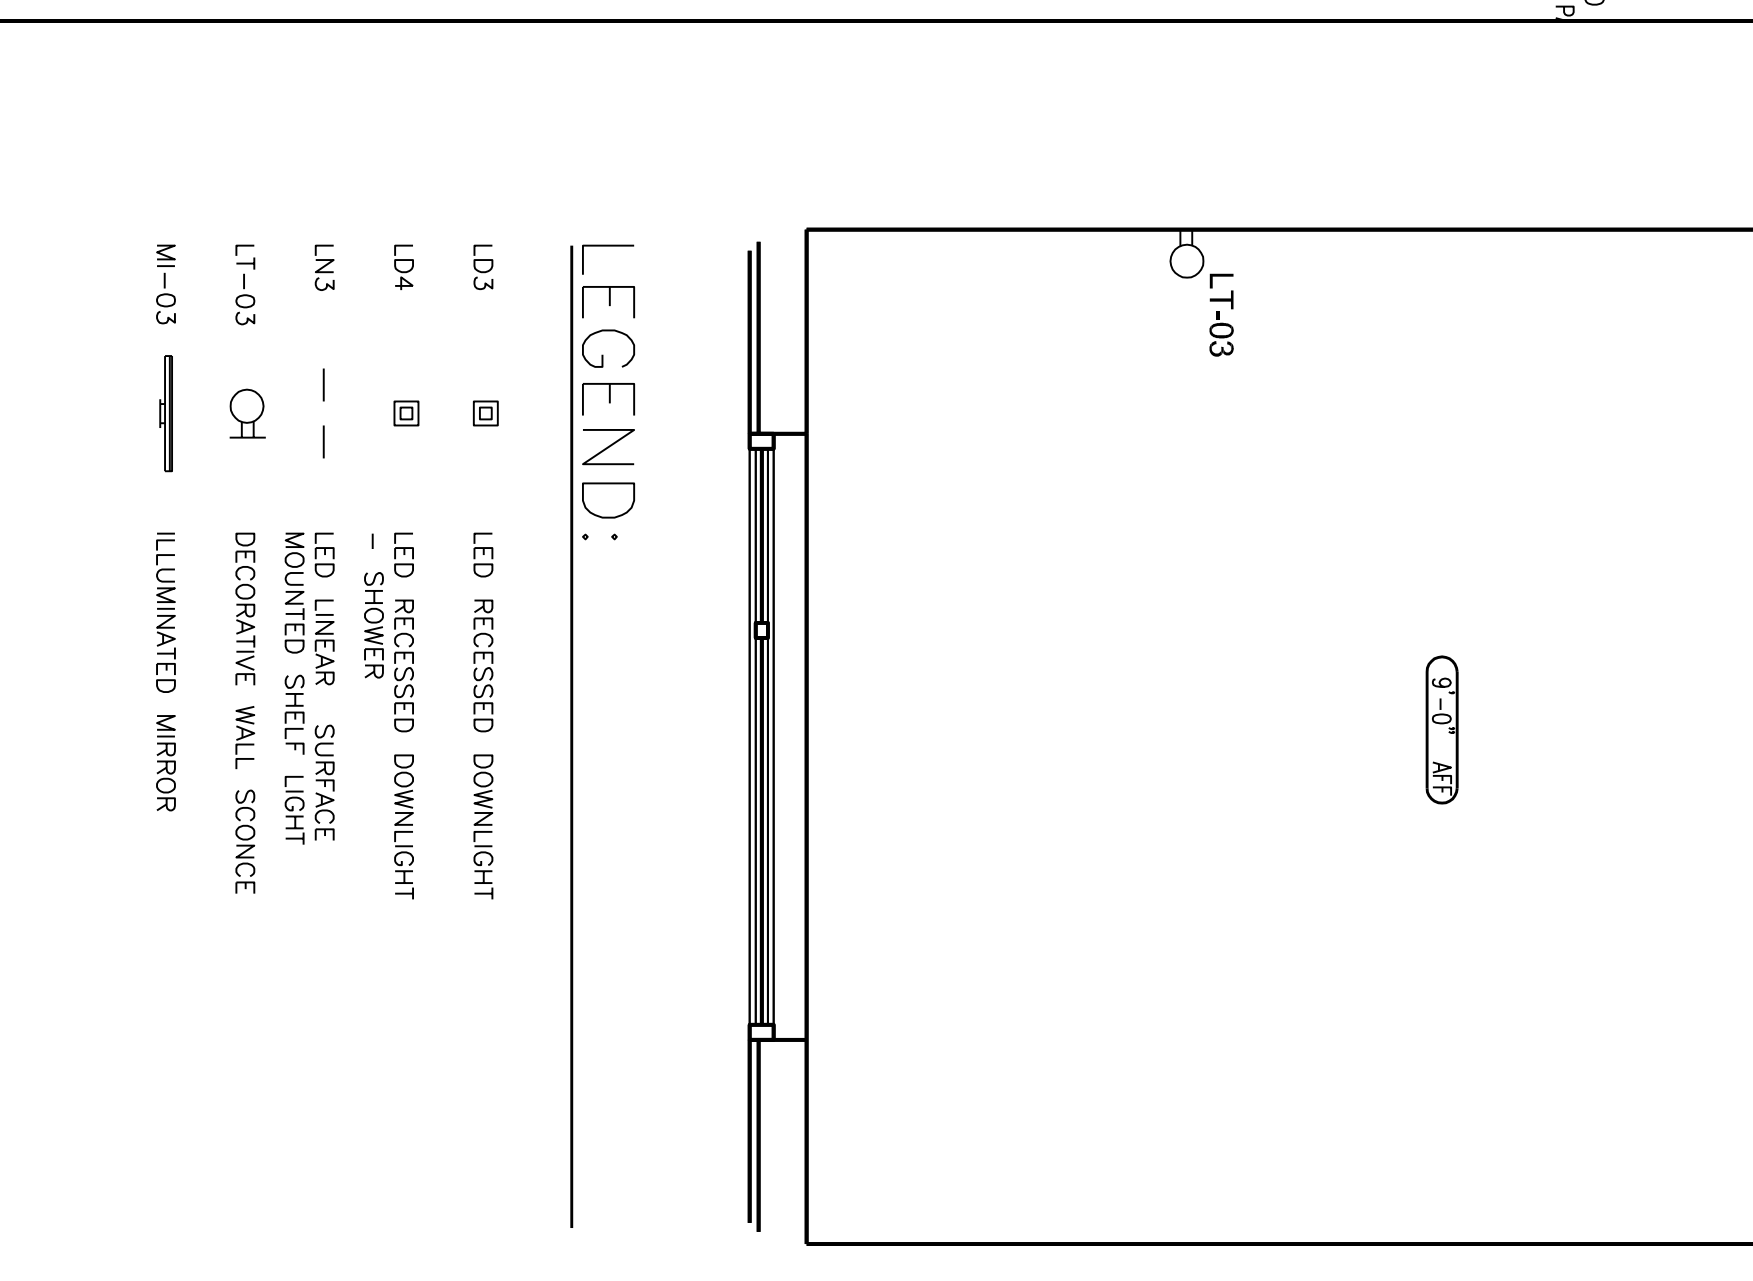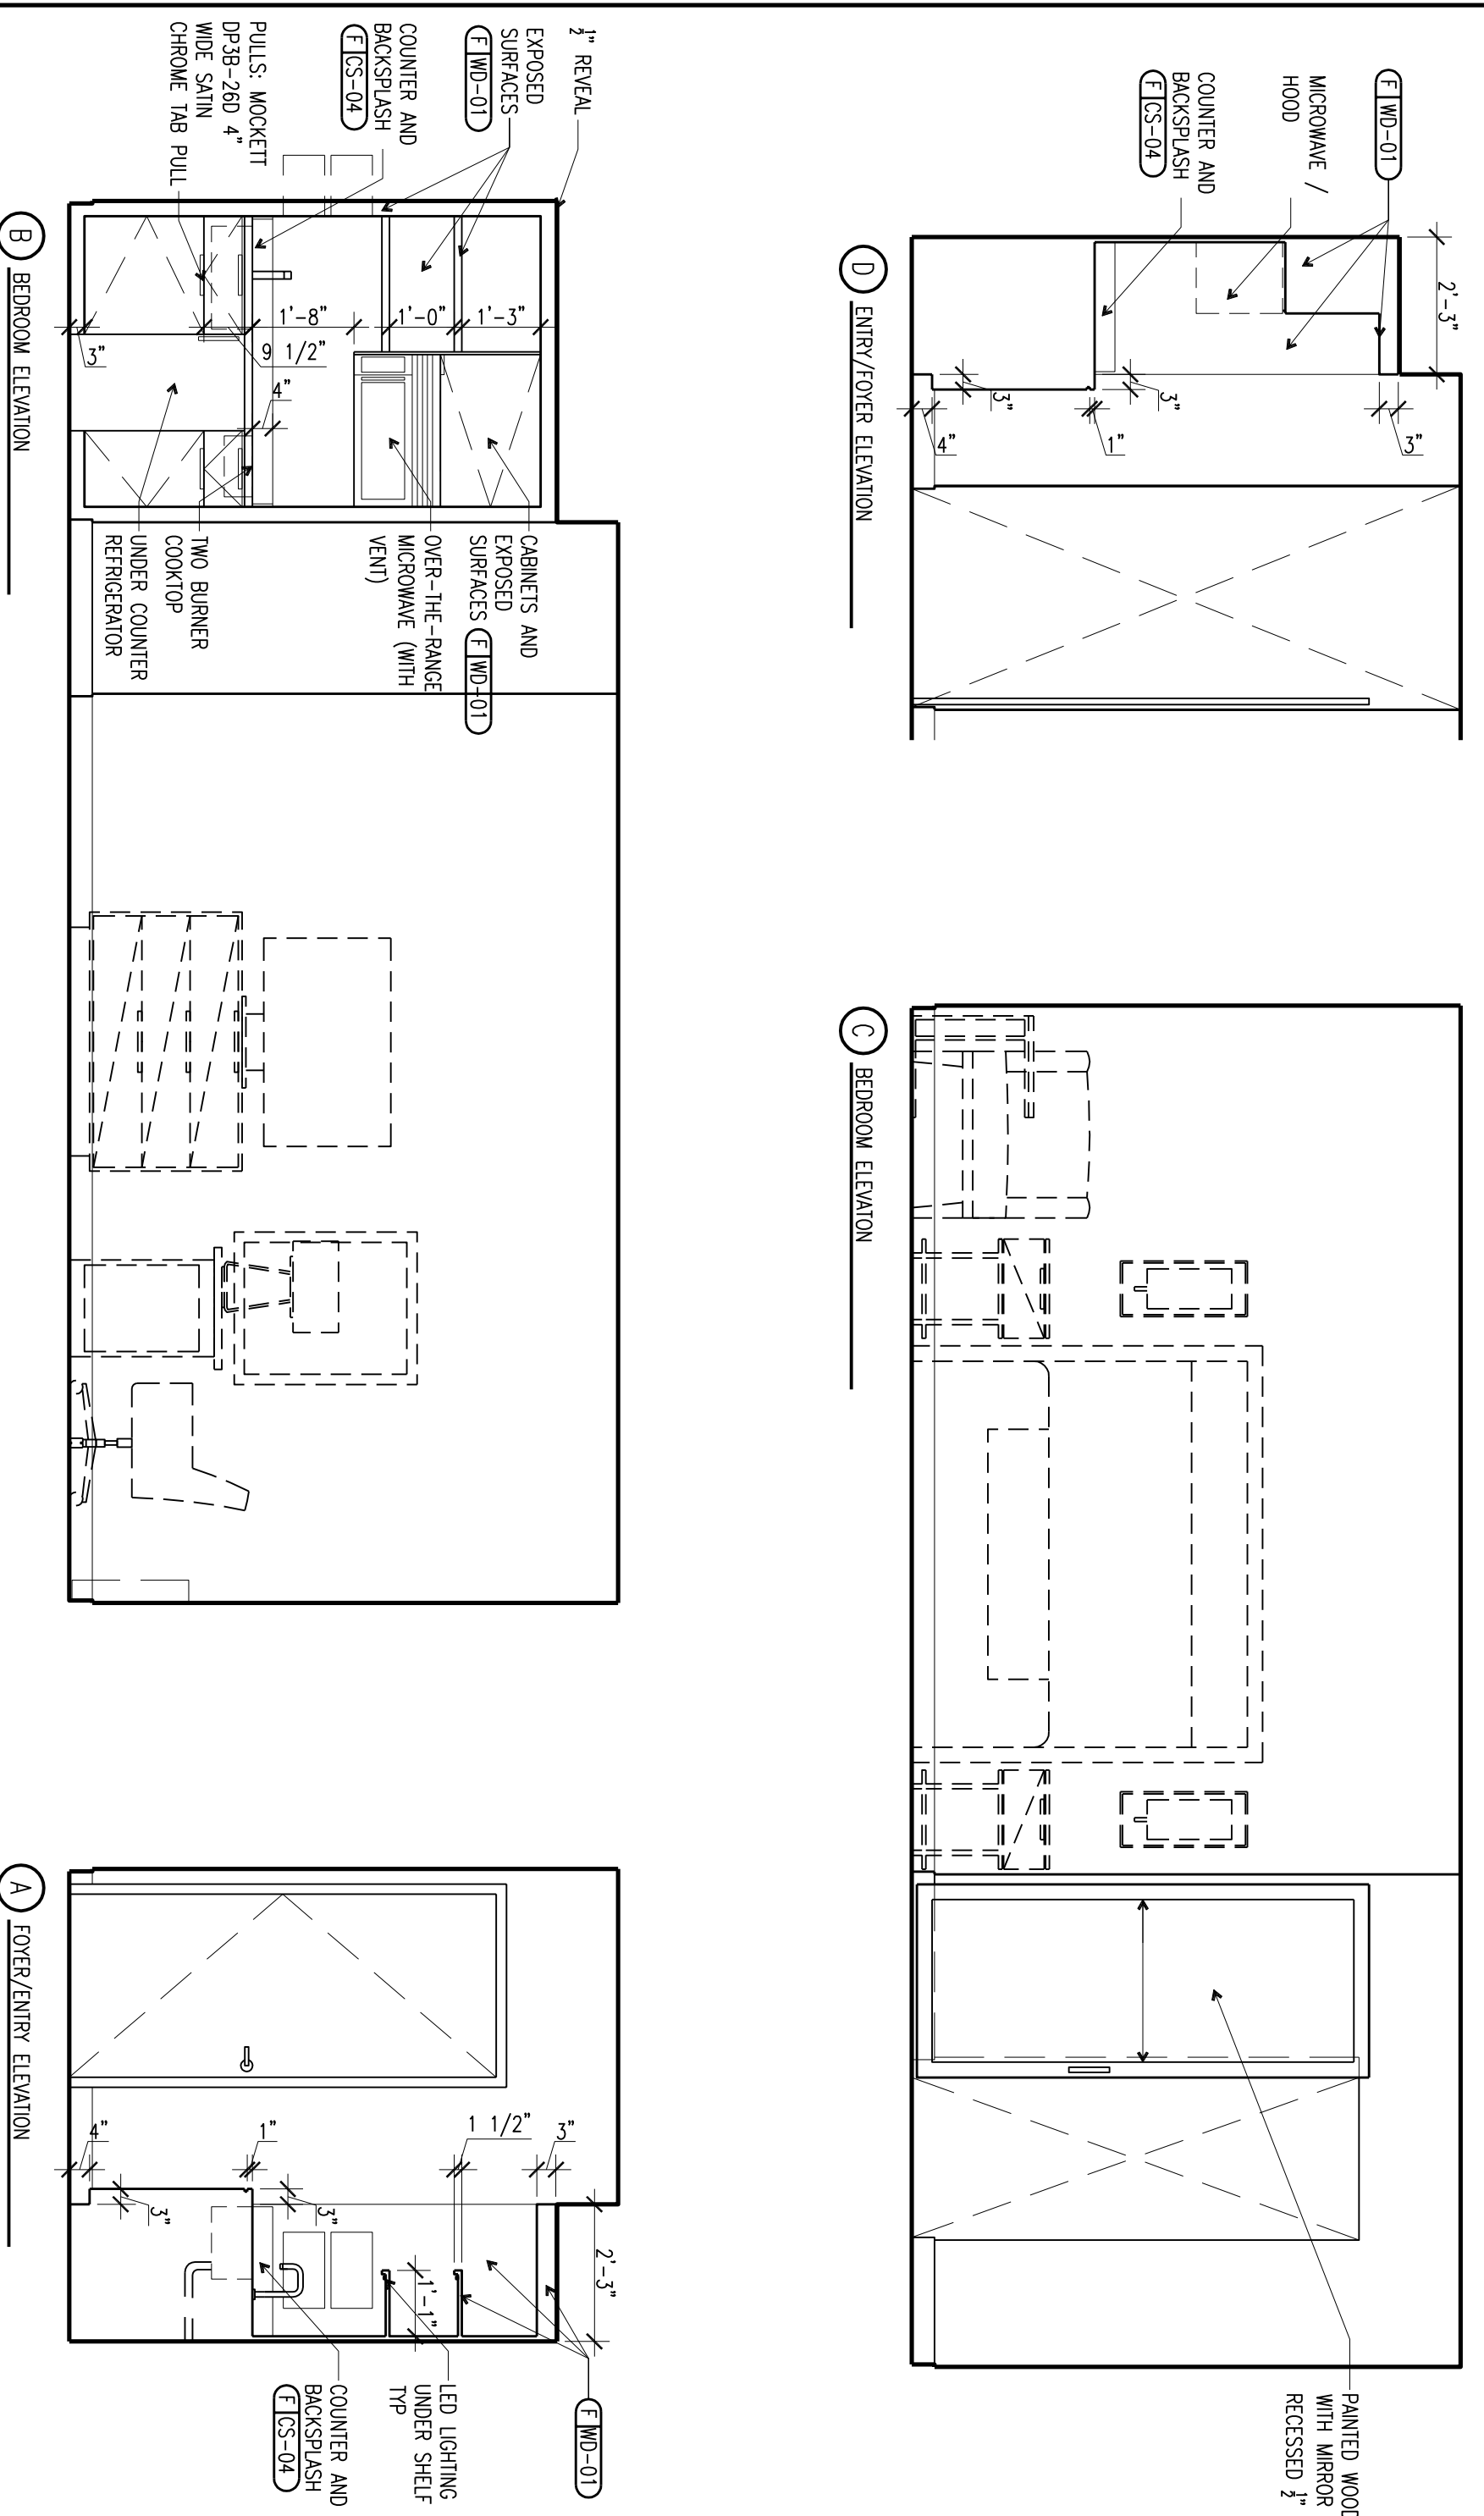

SCALE 3/8"=1'-0"
1

GUEST ROOM ELEVATIONS

GUEST ROOM RCP

GUEST ROOM PLAN

LEGEND:

- LD3 LED RECESSED DOWNLIGHT
- LD4 LED RECESSED DOWNLIGHT
- LN3 LED LINEAR SURFACE MOUNTED SHELF LIGHT
- LT-03 LED LINEAR SURFACE MOUNTED SHELF LIGHT
- M-03 ILLUMINATED MIRROR

NOT FOR CONSTRUCTION

SHEET NUMBER: DD9.01

PROJECT NAME: BEST WESTERN EXECUTIVE RESIDENCY PROTOTYPE

DATE: JANUARY 2016

DESIGNER: ES KING STUDIO

DATE: JANUARY 2016

PROJECT NAME: BEST WESTERN EXECUTIVE RESIDENCY PROTOTYPE

DATE: JANUARY 2016

DESIGNER: ES KING STUDIO

DATE: JANUARY 2016

